



REVISIONS		BY

LaQuinta Inn and Suites
MARKET CENTER – LOCATION 6482
DALLAS, TEXAS

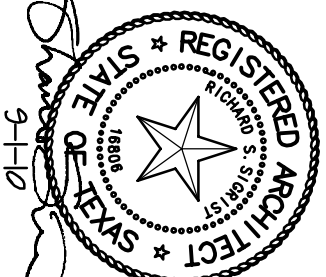


RSS ARCHITECTS, LLC.
2201 DOTTIE LYNN PKWY, SUITE H45
FORT WORTH, TEXAS 76120
PH: 817/640-9003 FAX: 817/649-8410

Date	2-11-10
Reviewed	
Drawn	
Job	06060
Sheet	A-305
Of	3

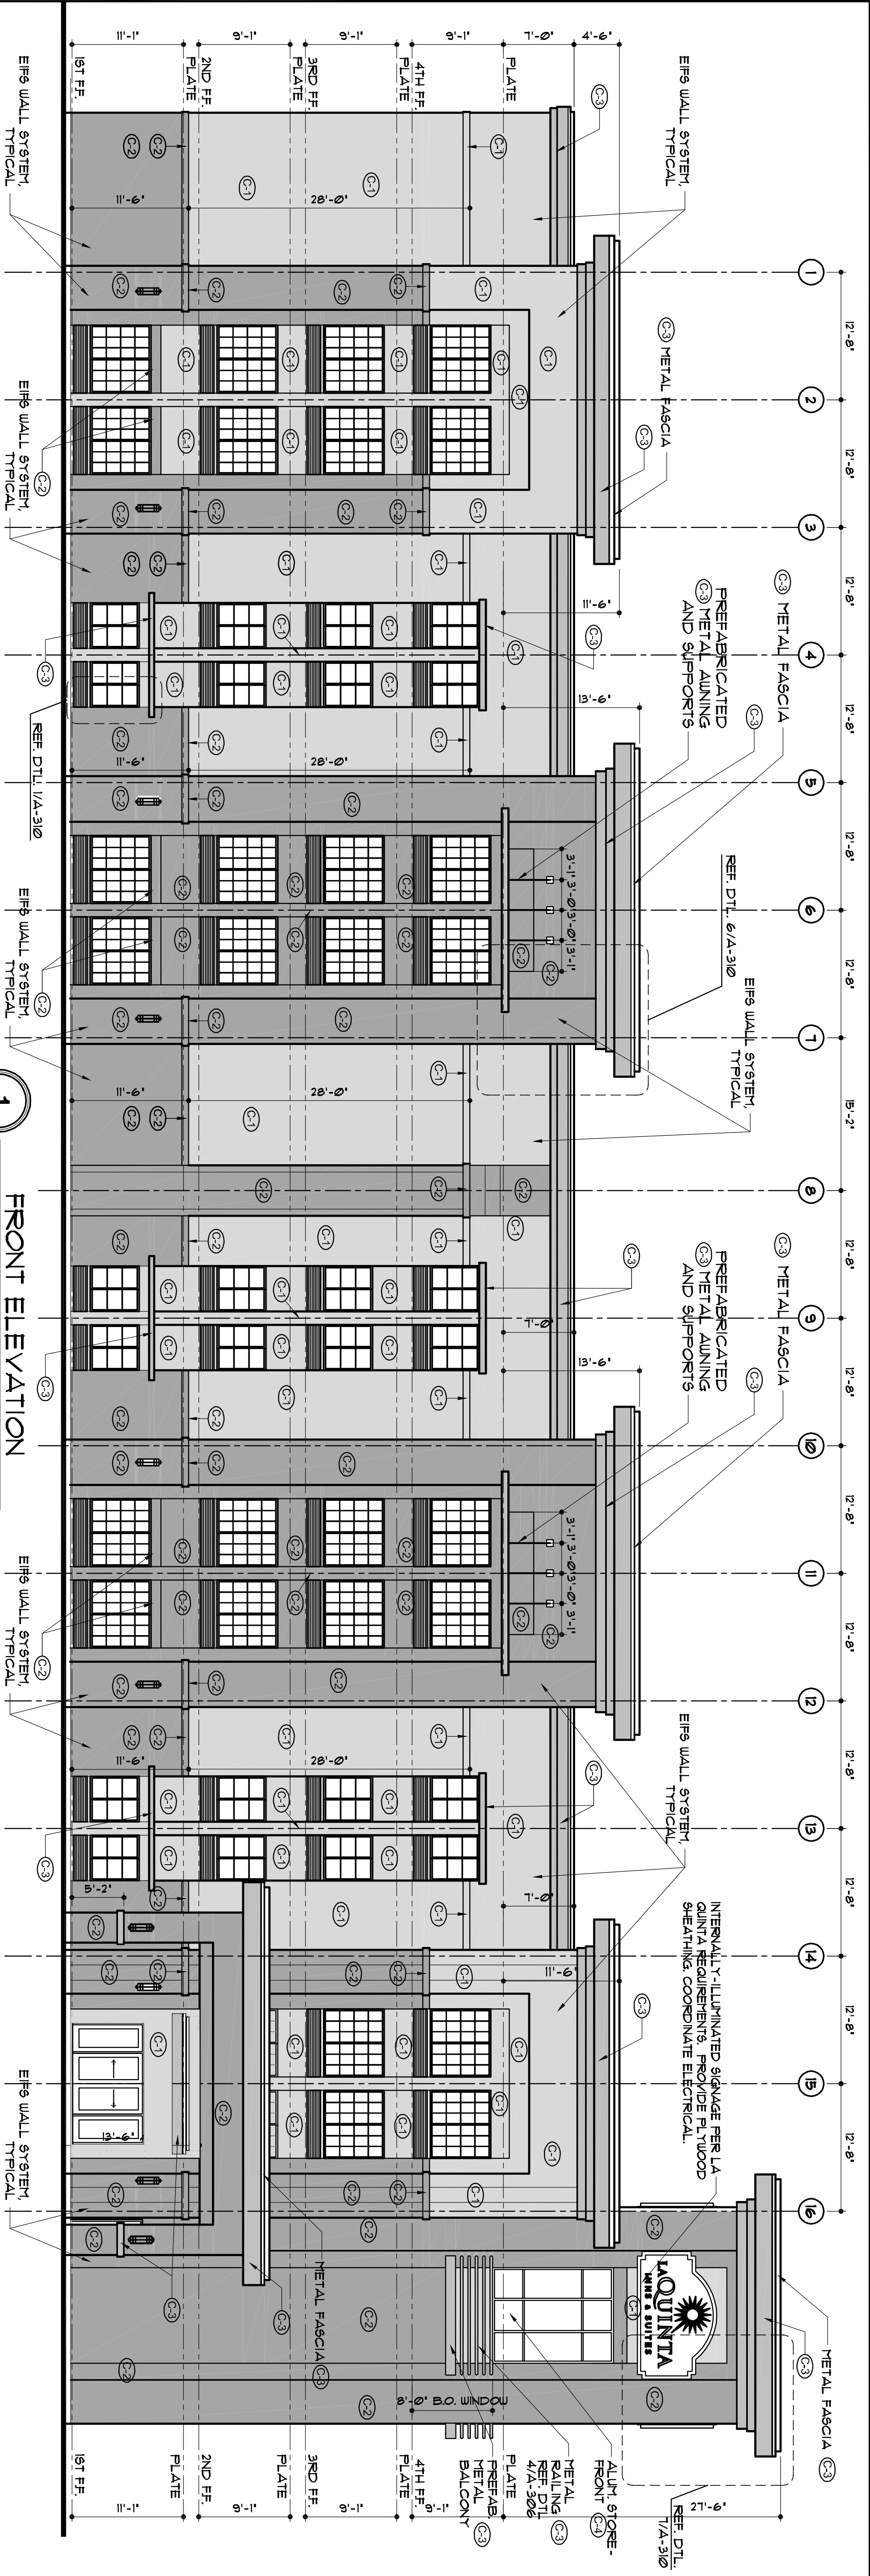

1
FRONT ELEVATION
(NORTH ELEVATION)
SCALE: 1/8" = 1'-0"

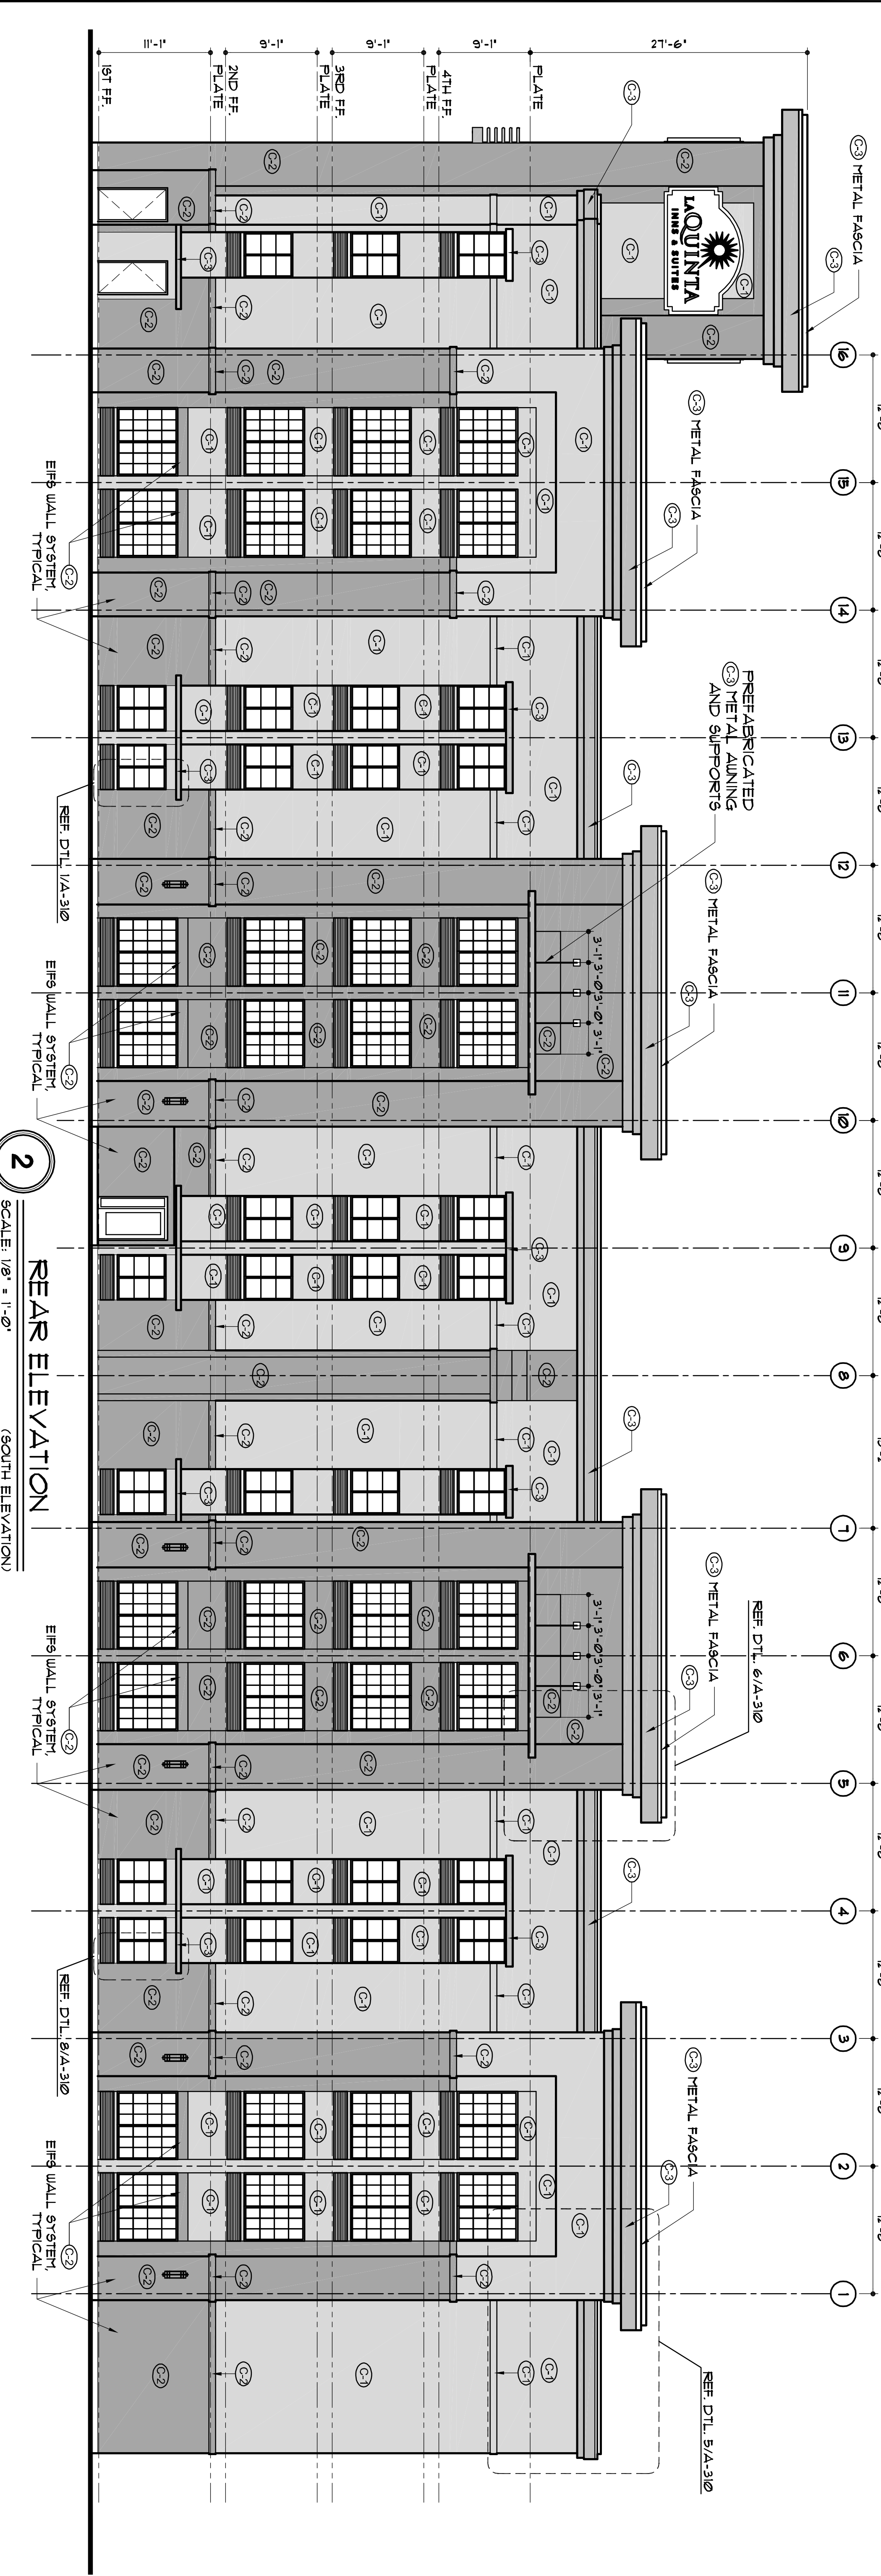

2
REAR ELEVATION
(SOUTH ELEVATION)
SCALE: 1/8" = 1'-0"