


BATHROOM KEY SCHEDULE

- 1 CARPET PAD & BASE
- 2 TEXTURE DRYWALL - REFER TO FINISH SCHEDULE.
- 3 CLOTHES ROD.
- THRU - WALL AIR CONDITIONING UNIT ROUGH OPENING 3' 6-1/8"X1' 4-1/4" MIN.
- 5 REINFORCING BLOCKING IN WALL.
- 6 TEXTURED CEILING - REFER TO FINISH SCHEDULE.
- 7 DOOR MOUNTED DOOR STOP.
- 8 WALL MOUNTED DOOR STOP.
- 9 DECORATIVE WOOD MOLDING.
- 2 PANEL METAL DOOR AND FRAME - PAINTED, REFER TO DOOR SCHEDULE. TESA LOCK HARDWARE.
- 11 DOOR AS SCHEDULED
- 12 GYPSUM BOARD RETURN AT HEAD, JAMB & SILL.
- 13 TELEPHONE/ DATA DUPLEX HOUSING, PROVIDE 3/4" CONDUIT FULL. TELEVISION OUTLET, REFER TO FLOOR PLANS AND ELEVATIONS FOR DIMENSIONS AND LOCATION.
- 14 TELEPHONE OUTLET, REFER TO FLOOR PLANS AND ELEVATIONS FOR DIMENSIONS AND LOCATION.
- 15 FOR DIMENSIONS AND LOCATION, REFER TO FLOOR PLANS AND ELEVATIONS FOR DIMENSIONS AND LOCATION. ILLUMINATED SWITCH AT ENTRY AND BATHROOM.
- 16 CONNECTING DOORS, SEE BUILDING PLAN FOR LOCATION.
- 17 200% OUTLET, REFER TO ELECTRICAL PLANS FOR LOCATION.
- 18 200% OUTLET, REFER TO ELECTRICAL PLANS FOR LOCATION.
- 19 GLASS OUTLET.
- 20 MOUNTING HEIGHT OF HEADBOARD, NIGHTSTAND WALL LAMP(S), BEDDING, NIGHTSTAND BOX SPRING, PILLOW TOP MATTRESS SET, AS SELECTED BY OWNER, VERIFY PRIOR TO CONSTRUCTION.
- 21 2 - 36" GRAB BARS, 1 @ 34" AFF. & 1 @ 8" ABOVE TUB TO CENTERLINE.
- 22 24" GRAB BAR @ 34" AFF. TO CENTERLINE.
- 23 24" GRAB BAR @ 34" AFF. TO CENTERLINE.
- 36" GRAB BAR @ 34" AFF. TO CENTERLINE.
- 25 STANDARD SHOWER HEAD @ 80" AFF.
- 26 SHOWER CONTROL LEVER.
- 27 CURED SHOWER ROD @ 80" AFF. w/ CURTAIN.
- 28 TOWEL LADDER U-GIRT 6-0"X52" MOUNTED @ 80" AFF. TO CENTERLINE.
- 29 TOWEL TISSUE HOLDER MOUNTED UNDER VANITY TOP IN MILLWORK.
- 30 TOWEL BAR @ 48" AFF.
- 31 CLOSET SHELF U-GIRT 6-19"X16C @ 12" AFF. (52" MAX @ ACCESSIBLE ROOMS).
- 32 HAND HELD SHOWER WAND w/ VERTICAL MOUNTING BAR.
- 47" GRAB BAR @ 34" AFF. TO CENTERLINE.
- 33 REMOVABLE SHOWER SEAT.
- 34 GRANITE / CULTURED STONE VANITY TOP (w/ ACCESSIBLE KNEE CLEARANCES BELOW @ ACCESSIBLE ROOMS).
- 35 WALL MOUNTED (SURFACE) TOILET TISSUE HOLDER.
- 36 TIPPED GLASS SHOWER ENCLOSURE w/ DOUBLE SLUNG DOOR, HINGES AND LATCH.
- 24" VERTICAL GRAB BAR MOUNTED AT 34" AFF. TO MATCH SHOWER SURROUND @ 42" AFF. CULTURED MARBLE TO MATCH SHOWER SURROUND @ 42" AFF.
- 41 TYPICAL SHOWER SURROUND w/ RUBBER TIE MOUNTED TO MEET GLASS SHOWER DOOR BEFORE BATHROOM DOOR.
- 42 WALL MOUNTED FOLD UP SHOWER SEAT @ 8" AFF. TO SEAT.
- 30"X60" CLEAR FLOOR SPACE AT TUB.
- 43 30"X56" CLEAR FLOOR SPACE AT TOILET.
- 30"X48" CLEAR FLOOR SPACE AT LAVATORY.
- 44 FLUSH LEVER ON ACCESSIBLE SIDE OF TANK.
- 45 GRANITE COUNTER TOP w/ CABINET, SEE SHEET A406 FOR ELEVATIONS.
- 46 UNDERCOUNTER SINK AND FAUCET, SEE SHEET A406 FOR ELEVATIONS.
- 49 2" THICK WALL AT SHOWER (BY ROTATING THE STUDS PARALLEL, DISTANCE SHOWN TO ACCOMMODATE ADDITIONAL REQUIRED DRYWALL SHOWER PAN).
- 50 VINYL REDUCER STRIP AT CARPET / ATTICO VINYL TRANSITION.
- 51 PARTITION WALL, TYPICAL.
- 52 CULTURED STONE OR GRANITE TUB SURROUND, TYPICAL.
- 53 GLASS SHOWER DOOR AND PARTITION.
- 54 VINYL TUB TRIM STRIP.
- 55 VINYL TUB BASE BEYOND, TYPICAL.
- 56 GLASS SHOWER DOOR HINGES, ANCHOR HINGES THRU TUB SURROUND IN TO BE USED FOR FINISHING.
- 57 3/4" IN TUBOD CHAIRS WITH DRY SOLID WOOD EDGE PAINTED ABOVE.
- 58 200% SPECIFIED AND MOORED TO THE ADJACENT WALL & BLOCKING ABOVE.
- 59 TOILET TISSUE PAPER HOLDER, AS SPECIFIED.
- 60 LINE OF VANITY ABOVE.

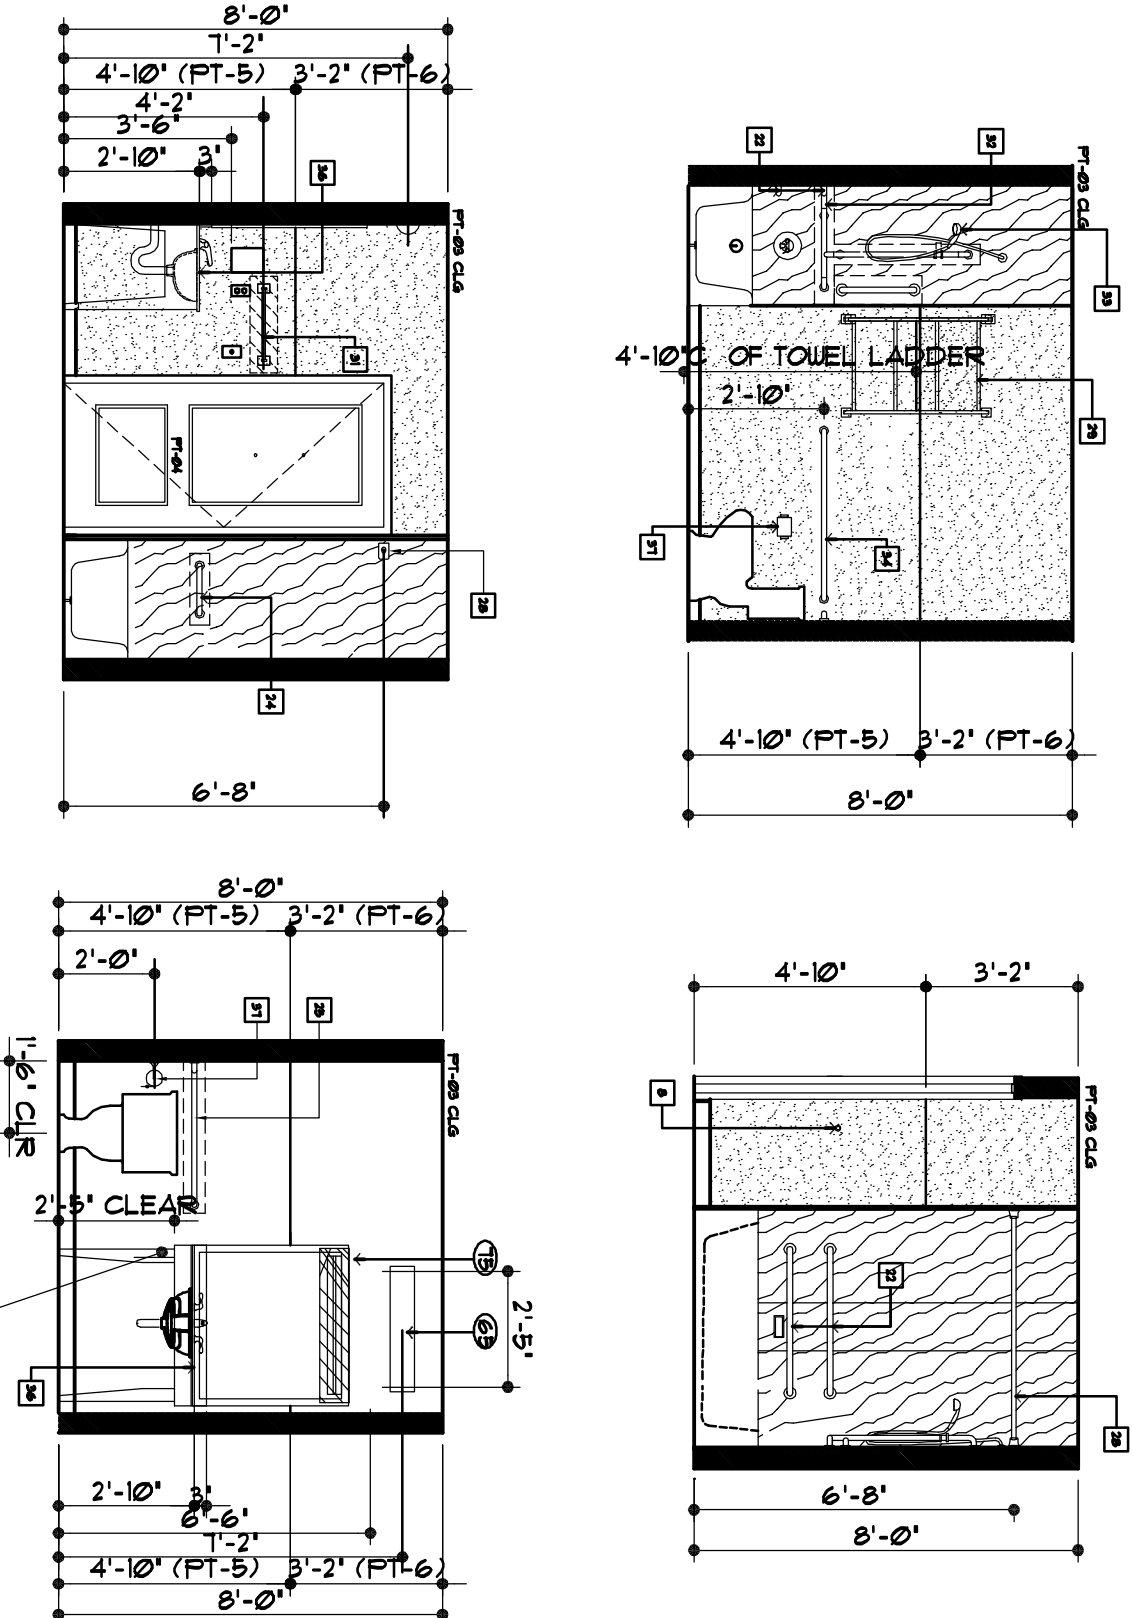


BATHROOM ELEVATIONS

SCALE: 1/4" = 1'-0"

NOTE:
FINISH OF VANITY CABINET TO MATCH
FINISH OF GUEST ROOM CASE GOODS.

GUEST ROOM KEY SCHEDULE

- 1 CARPET PAD & BASE
- 2 TEXTURE DRYWALL - REFER TO FINISH SCHEDULE.
- 3 CLOTHES ROD.
- THRU - WALL AIR CONDITIONING UNIT ROUGH OPENING 3' 6-1/8"X1' 4-1/4" MIN.
- 5 REINFORCING BLOCKING IN WALL.
- 6 TEXTURED CEILING - REFER TO FINISH SCHEDULE.
- 7 DOOR MOUNTED DOOR STOP.
- 8 WALL MOUNTED DOOR STOP.
- 9 DECORATIVE WOOD MOLDING.
- 2 PANEL METAL DOOR AND FRAME - PAINTED, REFER TO DOOR SCHEDULE. TESA LOCK HARDWARE.
- 11 DOOR AS SCHEDULED
- 12 GYPSUM BOARD RETURN AT HEAD, JAMB & SILL.
- 13 TELEPHONE/ DATA DUPLEX HOUSING, PROVIDE 3/4" CONDUIT FULL. TELEVISION OUTLET, REFER TO FLOOR PLANS AND ELEVATIONS FOR DIMENSIONS AND LOCATION.
- 14 TELEPHONE OUTLET, REFER TO FLOOR PLANS AND ELEVATIONS FOR DIMENSIONS AND LOCATION.
- 15 LIGHT SWITCH, REFER TO FLOOR PLANS AND ELEVATIONS FOR DIMENSIONS AND LOCATION. ILLUMINATED SWITCH AT ENTRY AND BATHROOM.
- 16 CONNECTING DOORS, SEE BUILDING PLAN FOR LOCATION.
- 17 200% OUTLET, REFER TO ELECTRICAL PLANS FOR LOCATION.
- 18 200% OUTLET, REFER TO ELECTRICAL PLANS FOR LOCATION.
- 19 GLASS OUTLET.
- 20 MOUNTING HEIGHT OF HEADBOARD, NIGHTSTAND WALL LAMP(S), BASED ON LOW PROFILE BOXSPRING.
- 21 7'-8"X1' 4" IN HANDICAPPED ACCESSIBLE ROOMS AND 60" IN TYPICAL ROOMS.
- 22

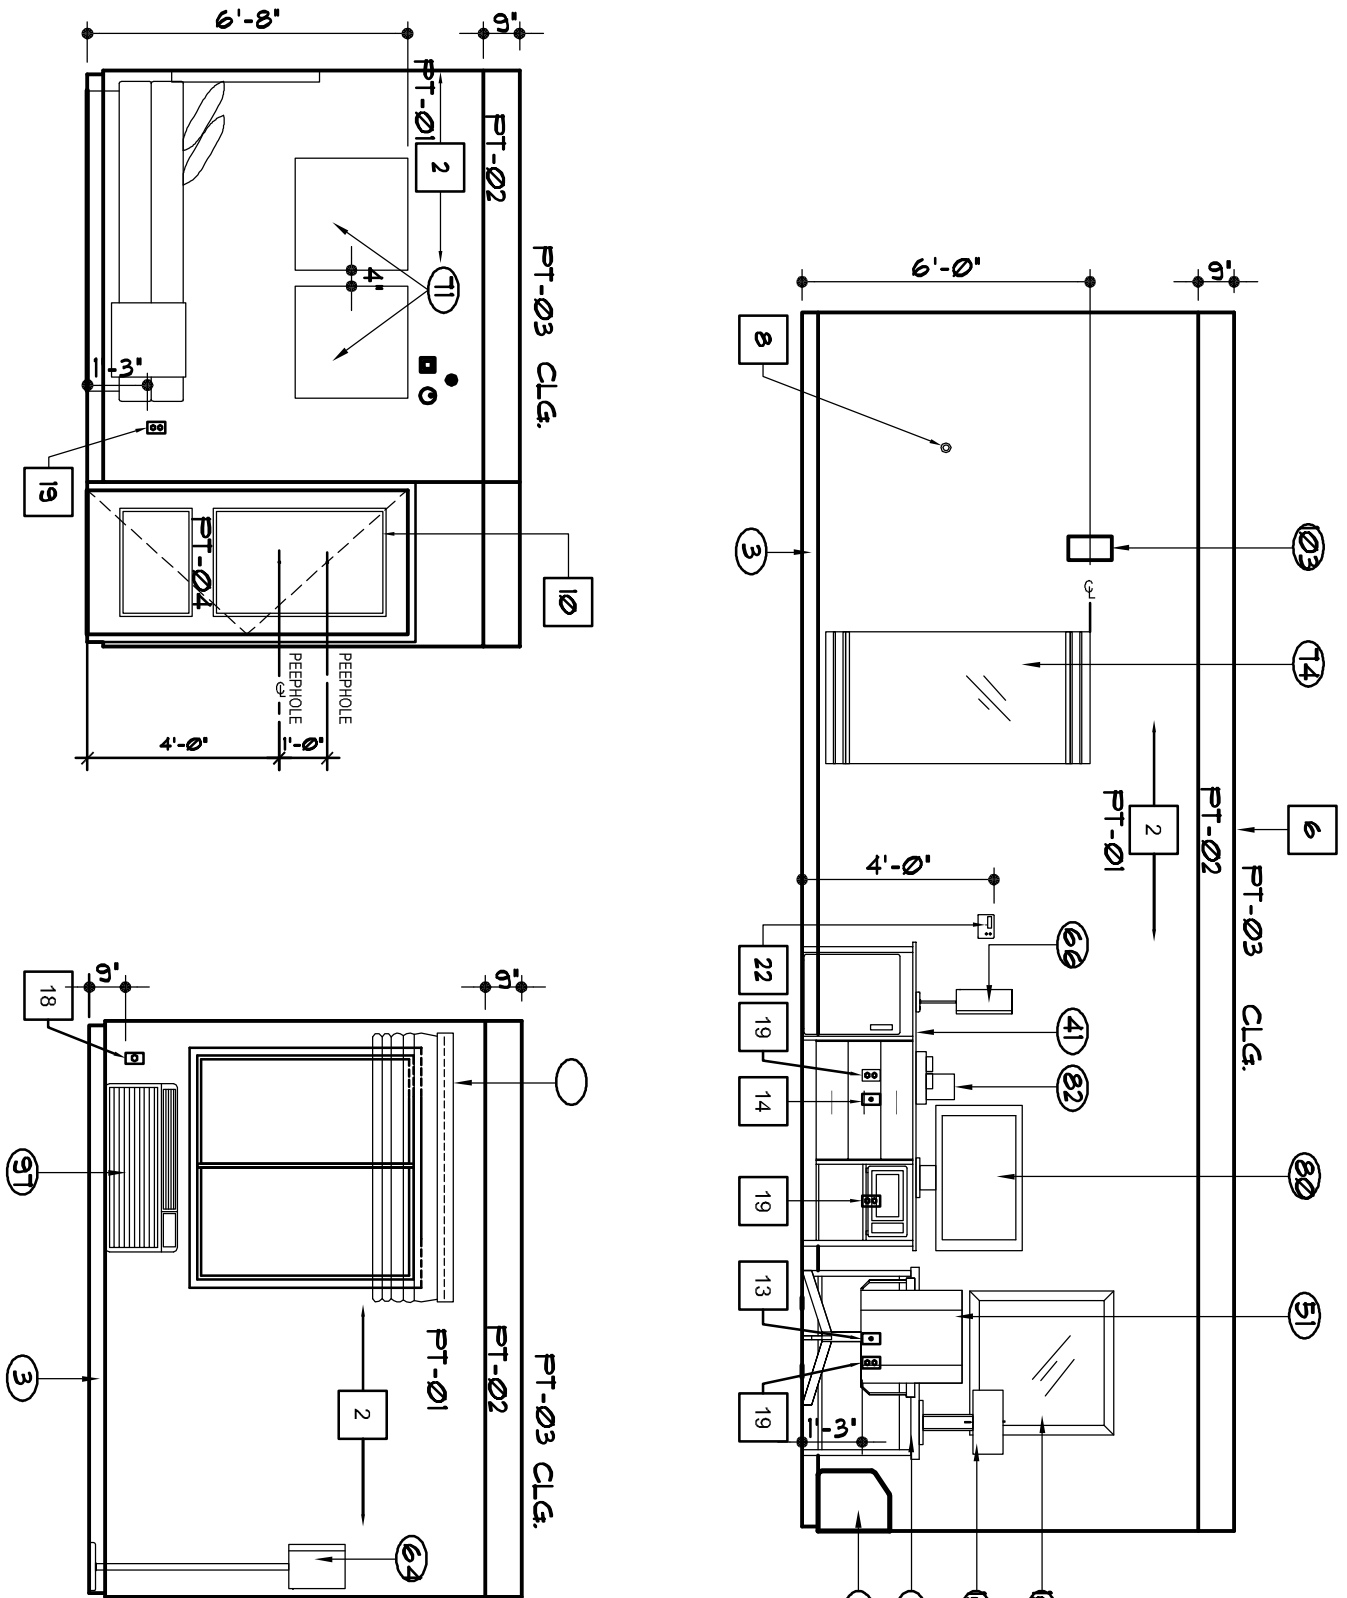

NOTE:
FURNITURE IN ENLARGED PLANS
SHOWN FOR REFERENCE ONLY.
COORDINATE WITH FF & E.
REF SHEET A103 FOR FF&E SCHEDULE

NOTE:
MOUNTING HEIGHTS OF HEADBOARDS
AND LAMPS TO BE COORDINATED WITH
PILLOWTOP MATTRESS SET AS SELECTED
BY OWNER, VERIFY PRIOR TO CONSTRUCTION.
TYPICAL AT ALL GUESTROOMS.


PROVIDE ELECTRICAL HOOK-UP OF EACH
ROOM TYPE. HOOK-UP TO BE APPROVED BY
FHE PROVIDER AND OWNER PRIOR TO
CONTINUING CONSTRUCTION.

GUEST ROOM ELEVATIONS

SCALE: 1/4" = 1'-0"



FURNITURE PLAN

SCALE: 1/4" = 1'-0"

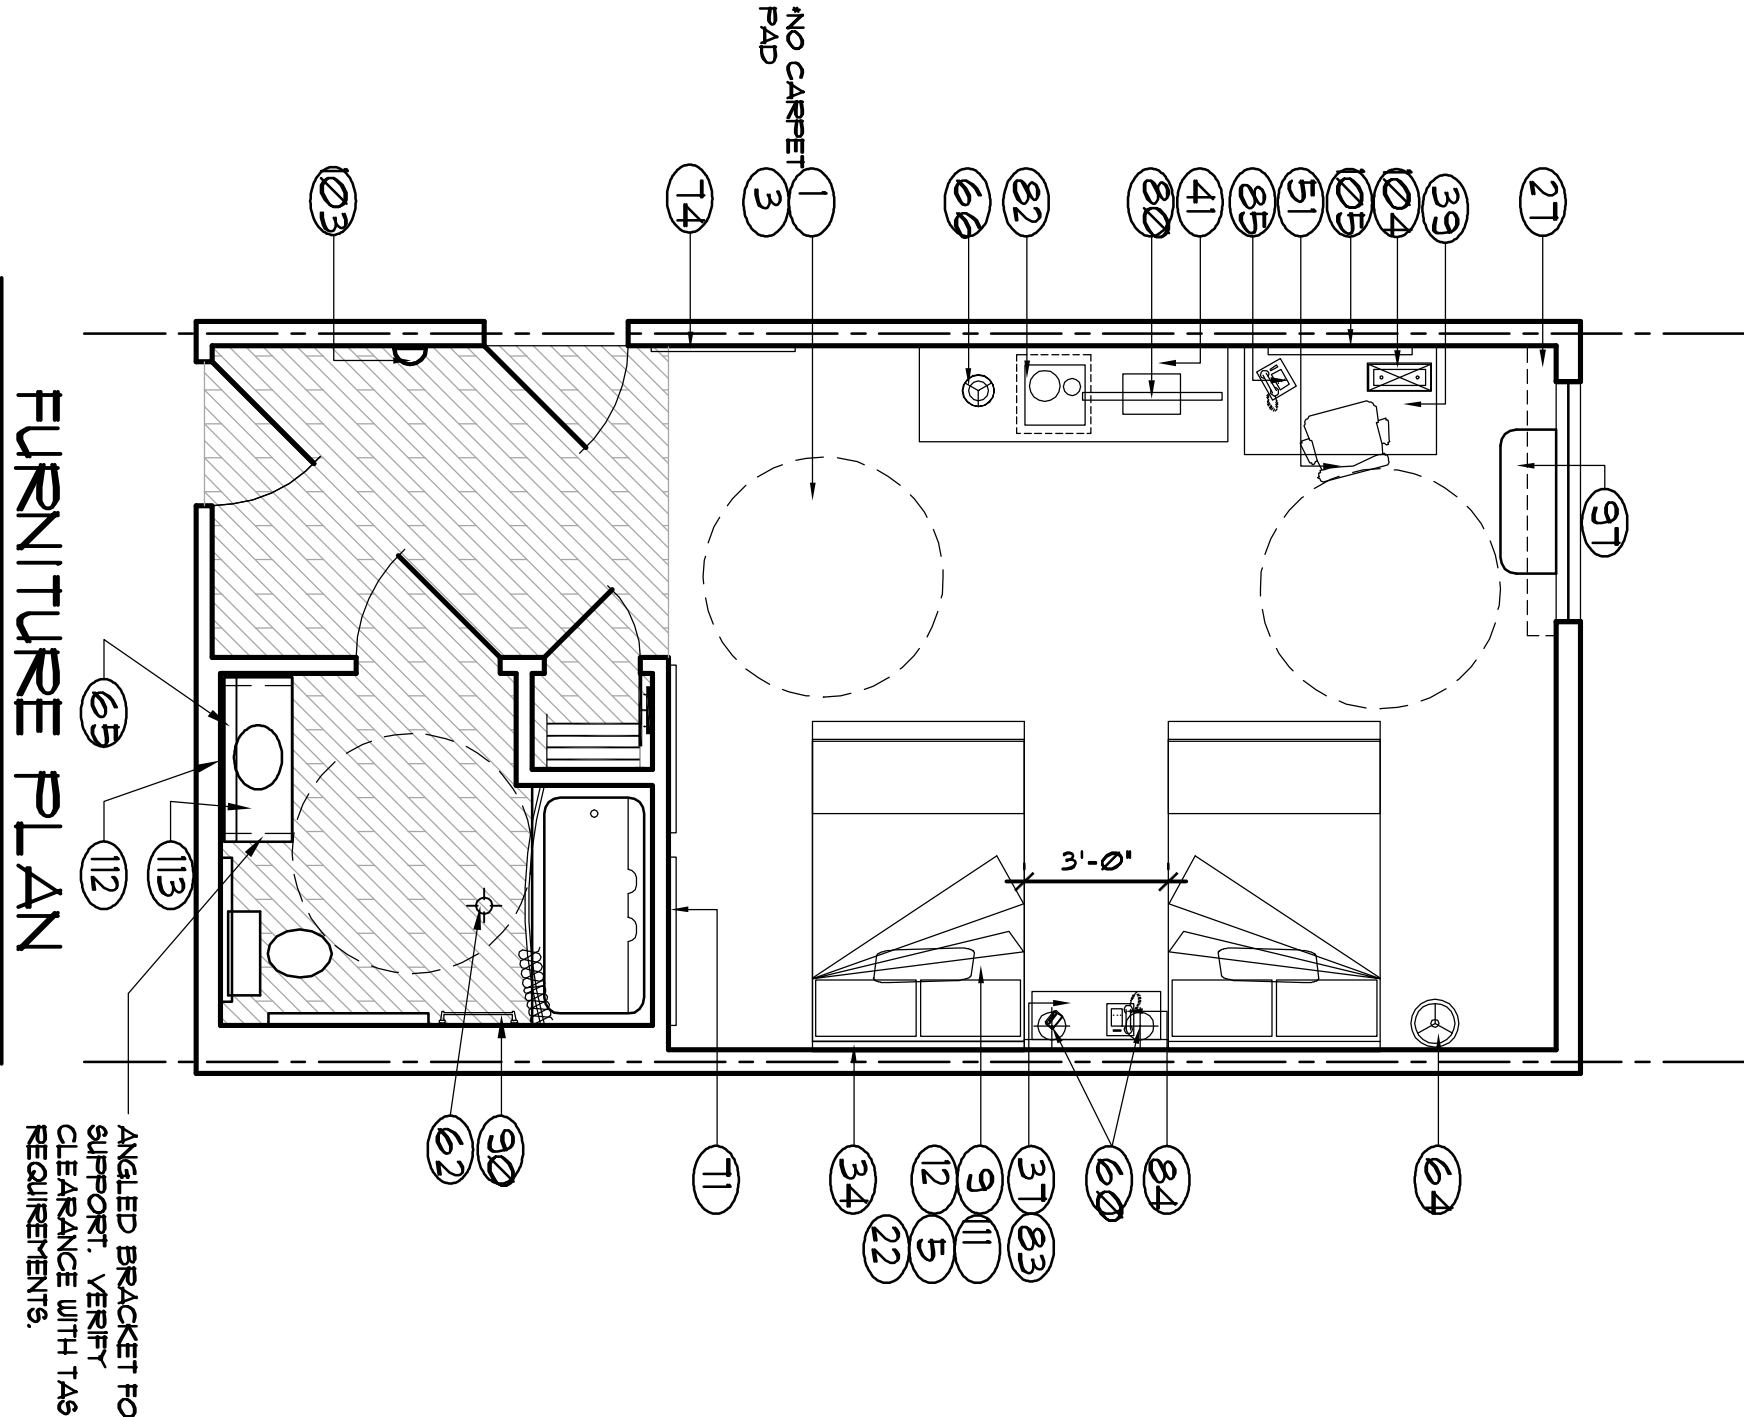

DIMENSION PLAN

SCALE: 1/4" = 1'-0"

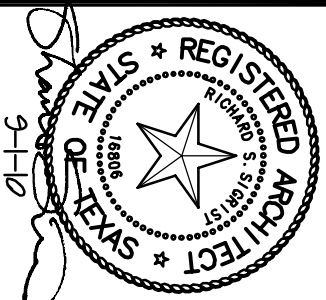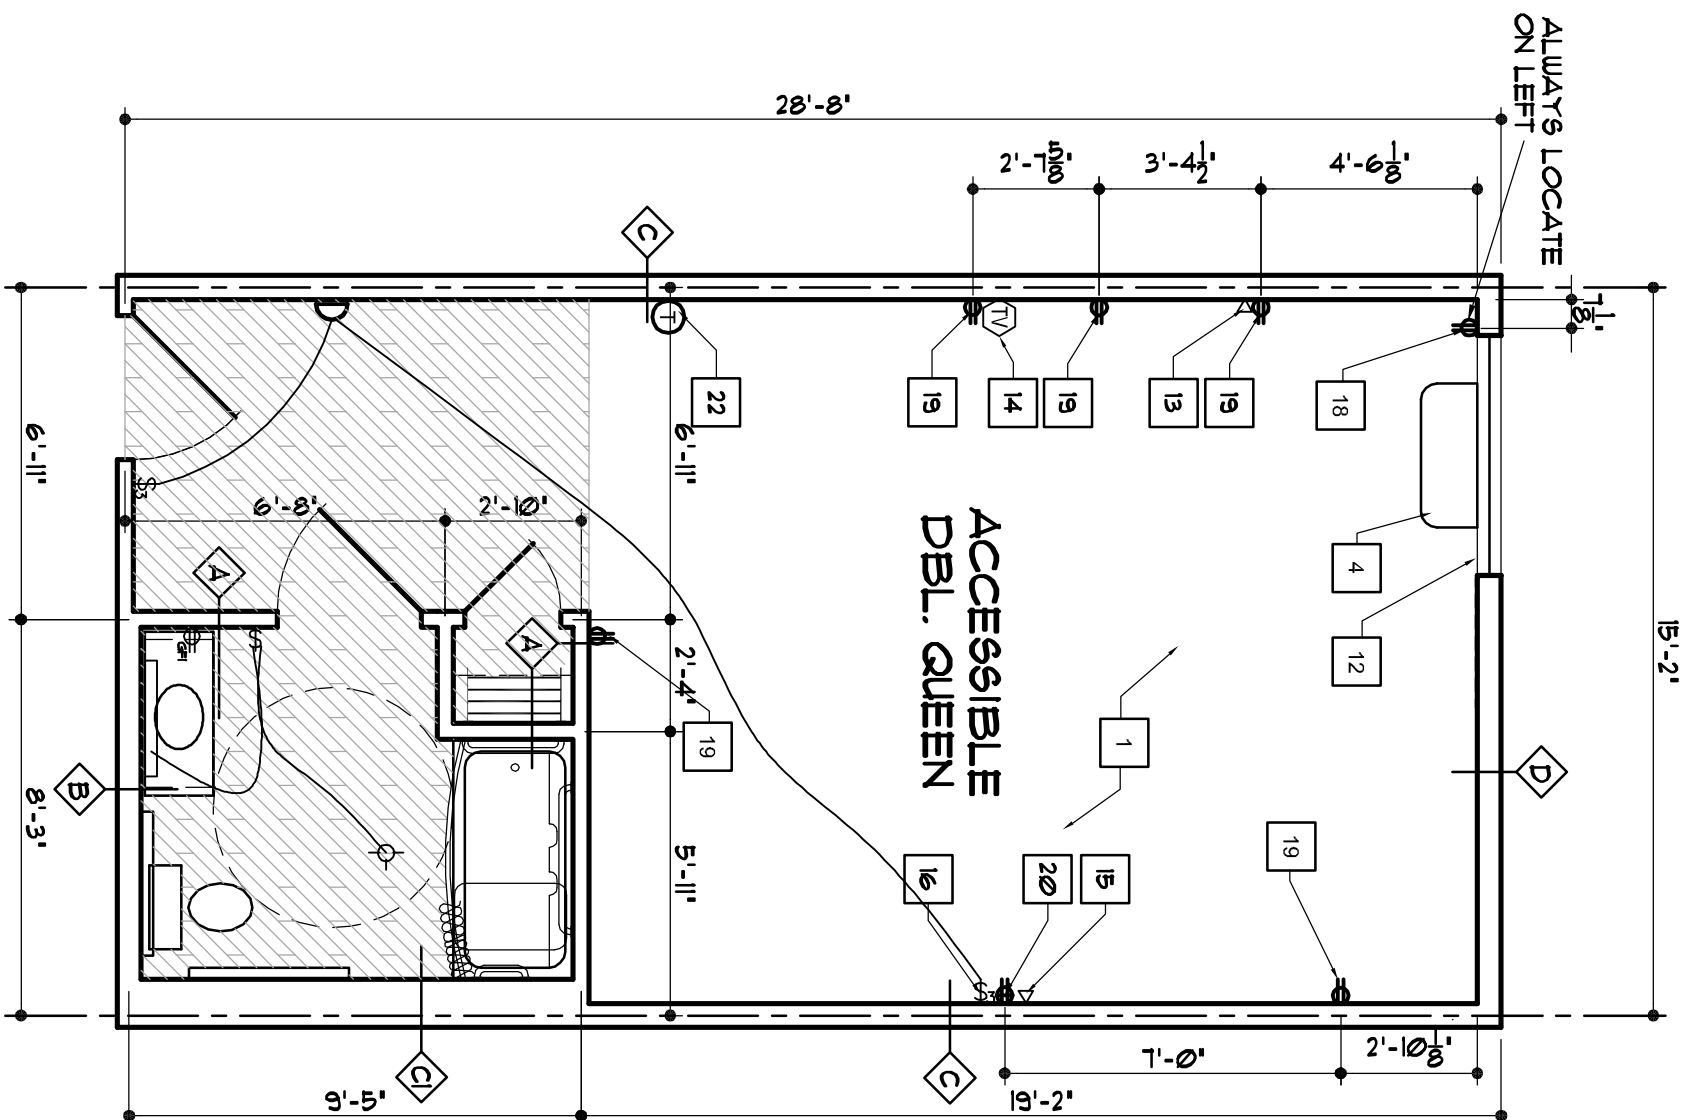

RSS ARCHITECTS, LLC.
2201 DOTTIE LYNN PKWY, SUITE H45
FORT WORTH, TEXAS 76120
PH: 817/640-9003 FAX: 817/649-8410