
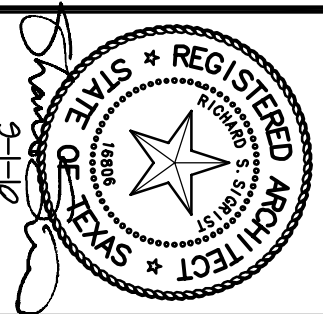


REVISIONS	BY

LaQuinta Inn and Suites

MARKET CENTER – LOCATION 6482

DALLAS, TEXAS

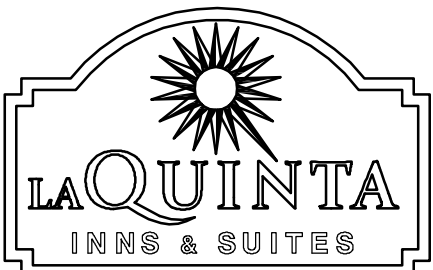


R S S ARCHITECTS L.L.C.

2201 DOTTIE LYNN PKWY, SUITE H45  
FORT WORTH, TEXAS 76120

PH: 817/640-9003      FAX: 817/649-8410

Date	2-11-10
Reviewed	
Drawn	
Job	06060
Sheet	
A-407	
Of	Sheets

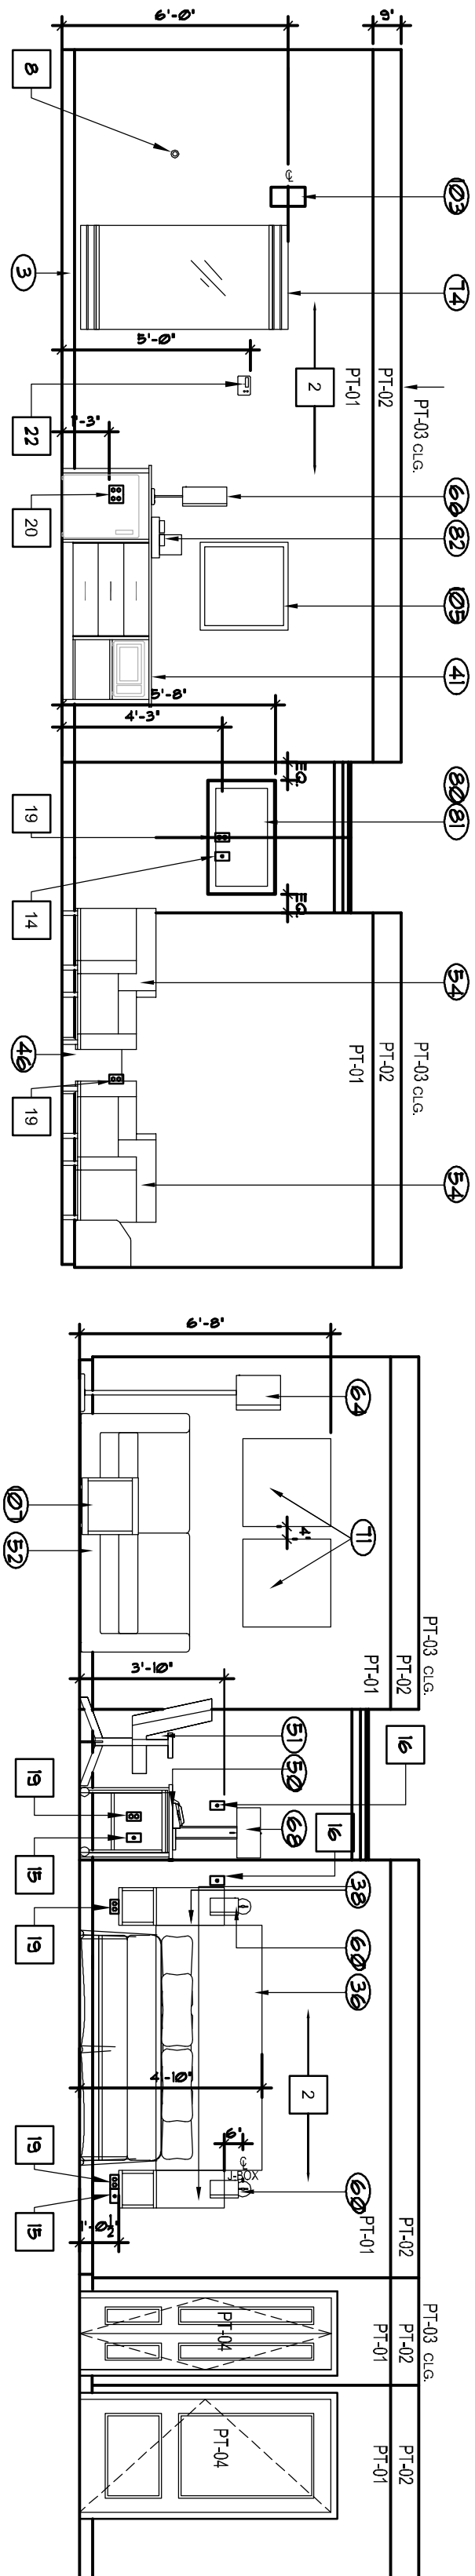

GUEST ROOM KEY SCHEDULE


- CARPET PAD & BASE
- TEXTURE DRYWALL - REFER TO FINISH SCHEDULE
- CLOTHES ROD
- THRU - WALL AIR CONDITIONING UNIT ROUGH OPENING 3' 6-1/8"X1' 4-1/4" MIN.
- REINFORCING BLOCKING IN WALL
- TEXTURED CEILING - REFER TO FINISH SCHEDULE
- DOOR MOUNTED DOOR STOP
- WALL MOUNTED DOOR STOP
- DECORATIVE WOOD HOLDING
- 3 PANEL VERTICAL DOOR AND FRAME - PAINTED REFER TO DOOR SCHEDULE
- DOOR LOCK HARDWARE
- GTR/BALT BOARD RETURN AT HEAD, JAMB & SILL
- TELEPHONE/ DATA DUPLEX HOUSING
- PROVIDE 3/4" CONDUIT FILL
- TELEVISION OUTLET, REFER TO FLOOR PLANS AND ELEVATIONS FOR DIMENSIONS AND LOCATION
- TELEPHONE OUTLET, REFER TO FLOOR PLANS AND ELEVATIONS FOR DIMENSIONS AND LOCATION
- LIGHT SWITCH, REFER TO FLOOR PLANS AND ELEVATIONS FOR DIMENSIONS AND LOCATION
- CONNECTING DOORS, SEE BUILDING PLAN FOR LOCATION
- DUPLEX OUTLET, REFER TO ELECTRICAL PLANS FOR MORE INFORMATION
- QUAD OUTLET
- MOUNTING HEIGHT OF HEADBOARD NIGHTSTAND WALL LAMP, BASED ON LOW PROFILE BEDDING
- MOUNTING HEIGHT OF HEADBOARD NIGHTSTAND WALL LAMP, BASED ON STANDARD ACCESSIBLE ROOMS AND 80" IN TYPICAL ROOMS

NOTE:  
REFER TO SHEET A403 FOR  
BATHROOM ELEVATIONS.

NOTE:  
FURNITURE IN ENLARGED PLANS  
SHOWN FOR REFERENCE ONLY.  
REF. SHEET A403 FOR FINE SCHEDULE


NOTE:  
MOUNTING HEIGHTS OF HEADBOARDS  
AND LAMPS TO BE COORDINATED WITH  
PILLOWTOP MATTRESS SET AS SELECTED  
BY OWNER. VERIFY PRIOR TO CONSTRUCTION  
TYPICAL AT ALL GUESTROOMS.

PROVIDE ELECTRICAL, HOOK-UP OF EACH  
ROOM TYPE, HOOK-UP TO BE APPROVED BY  
FIRE PROVIDER AND OWNER PRIOR TO  
CONTINUING CONSTRUCTION.

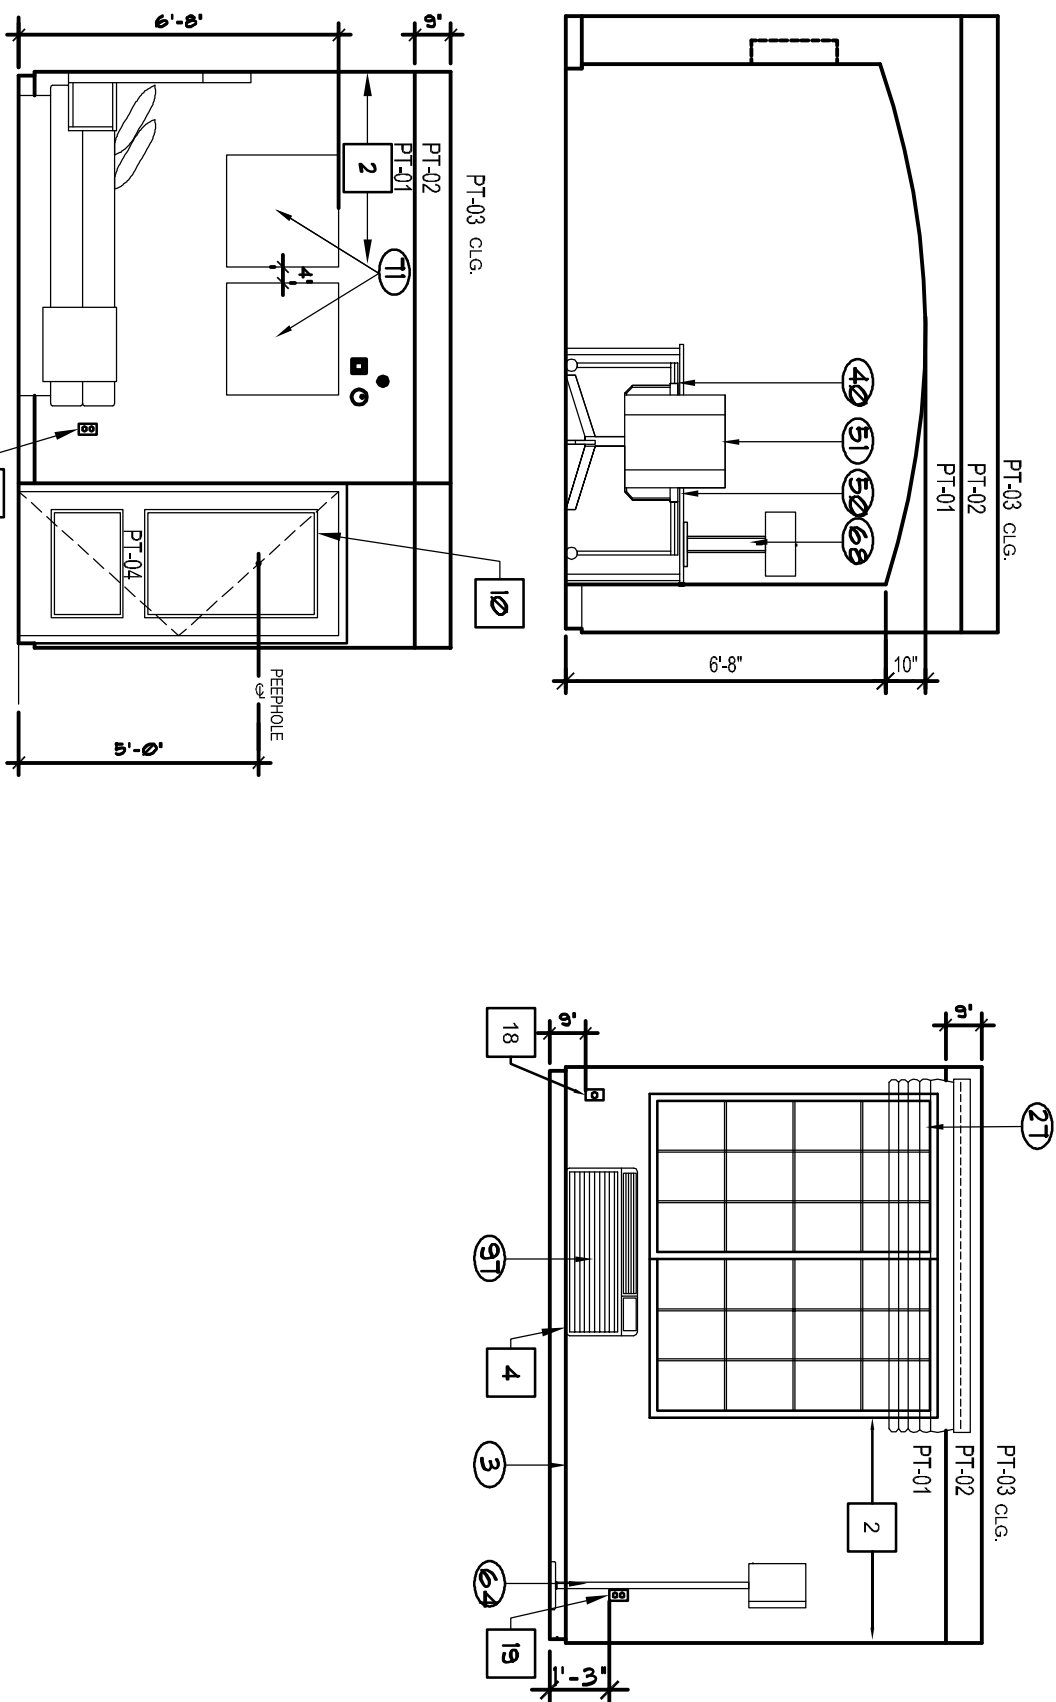

GUEST ROOM ELEVATIONS

SCALE: 1/4" = 1'-0"

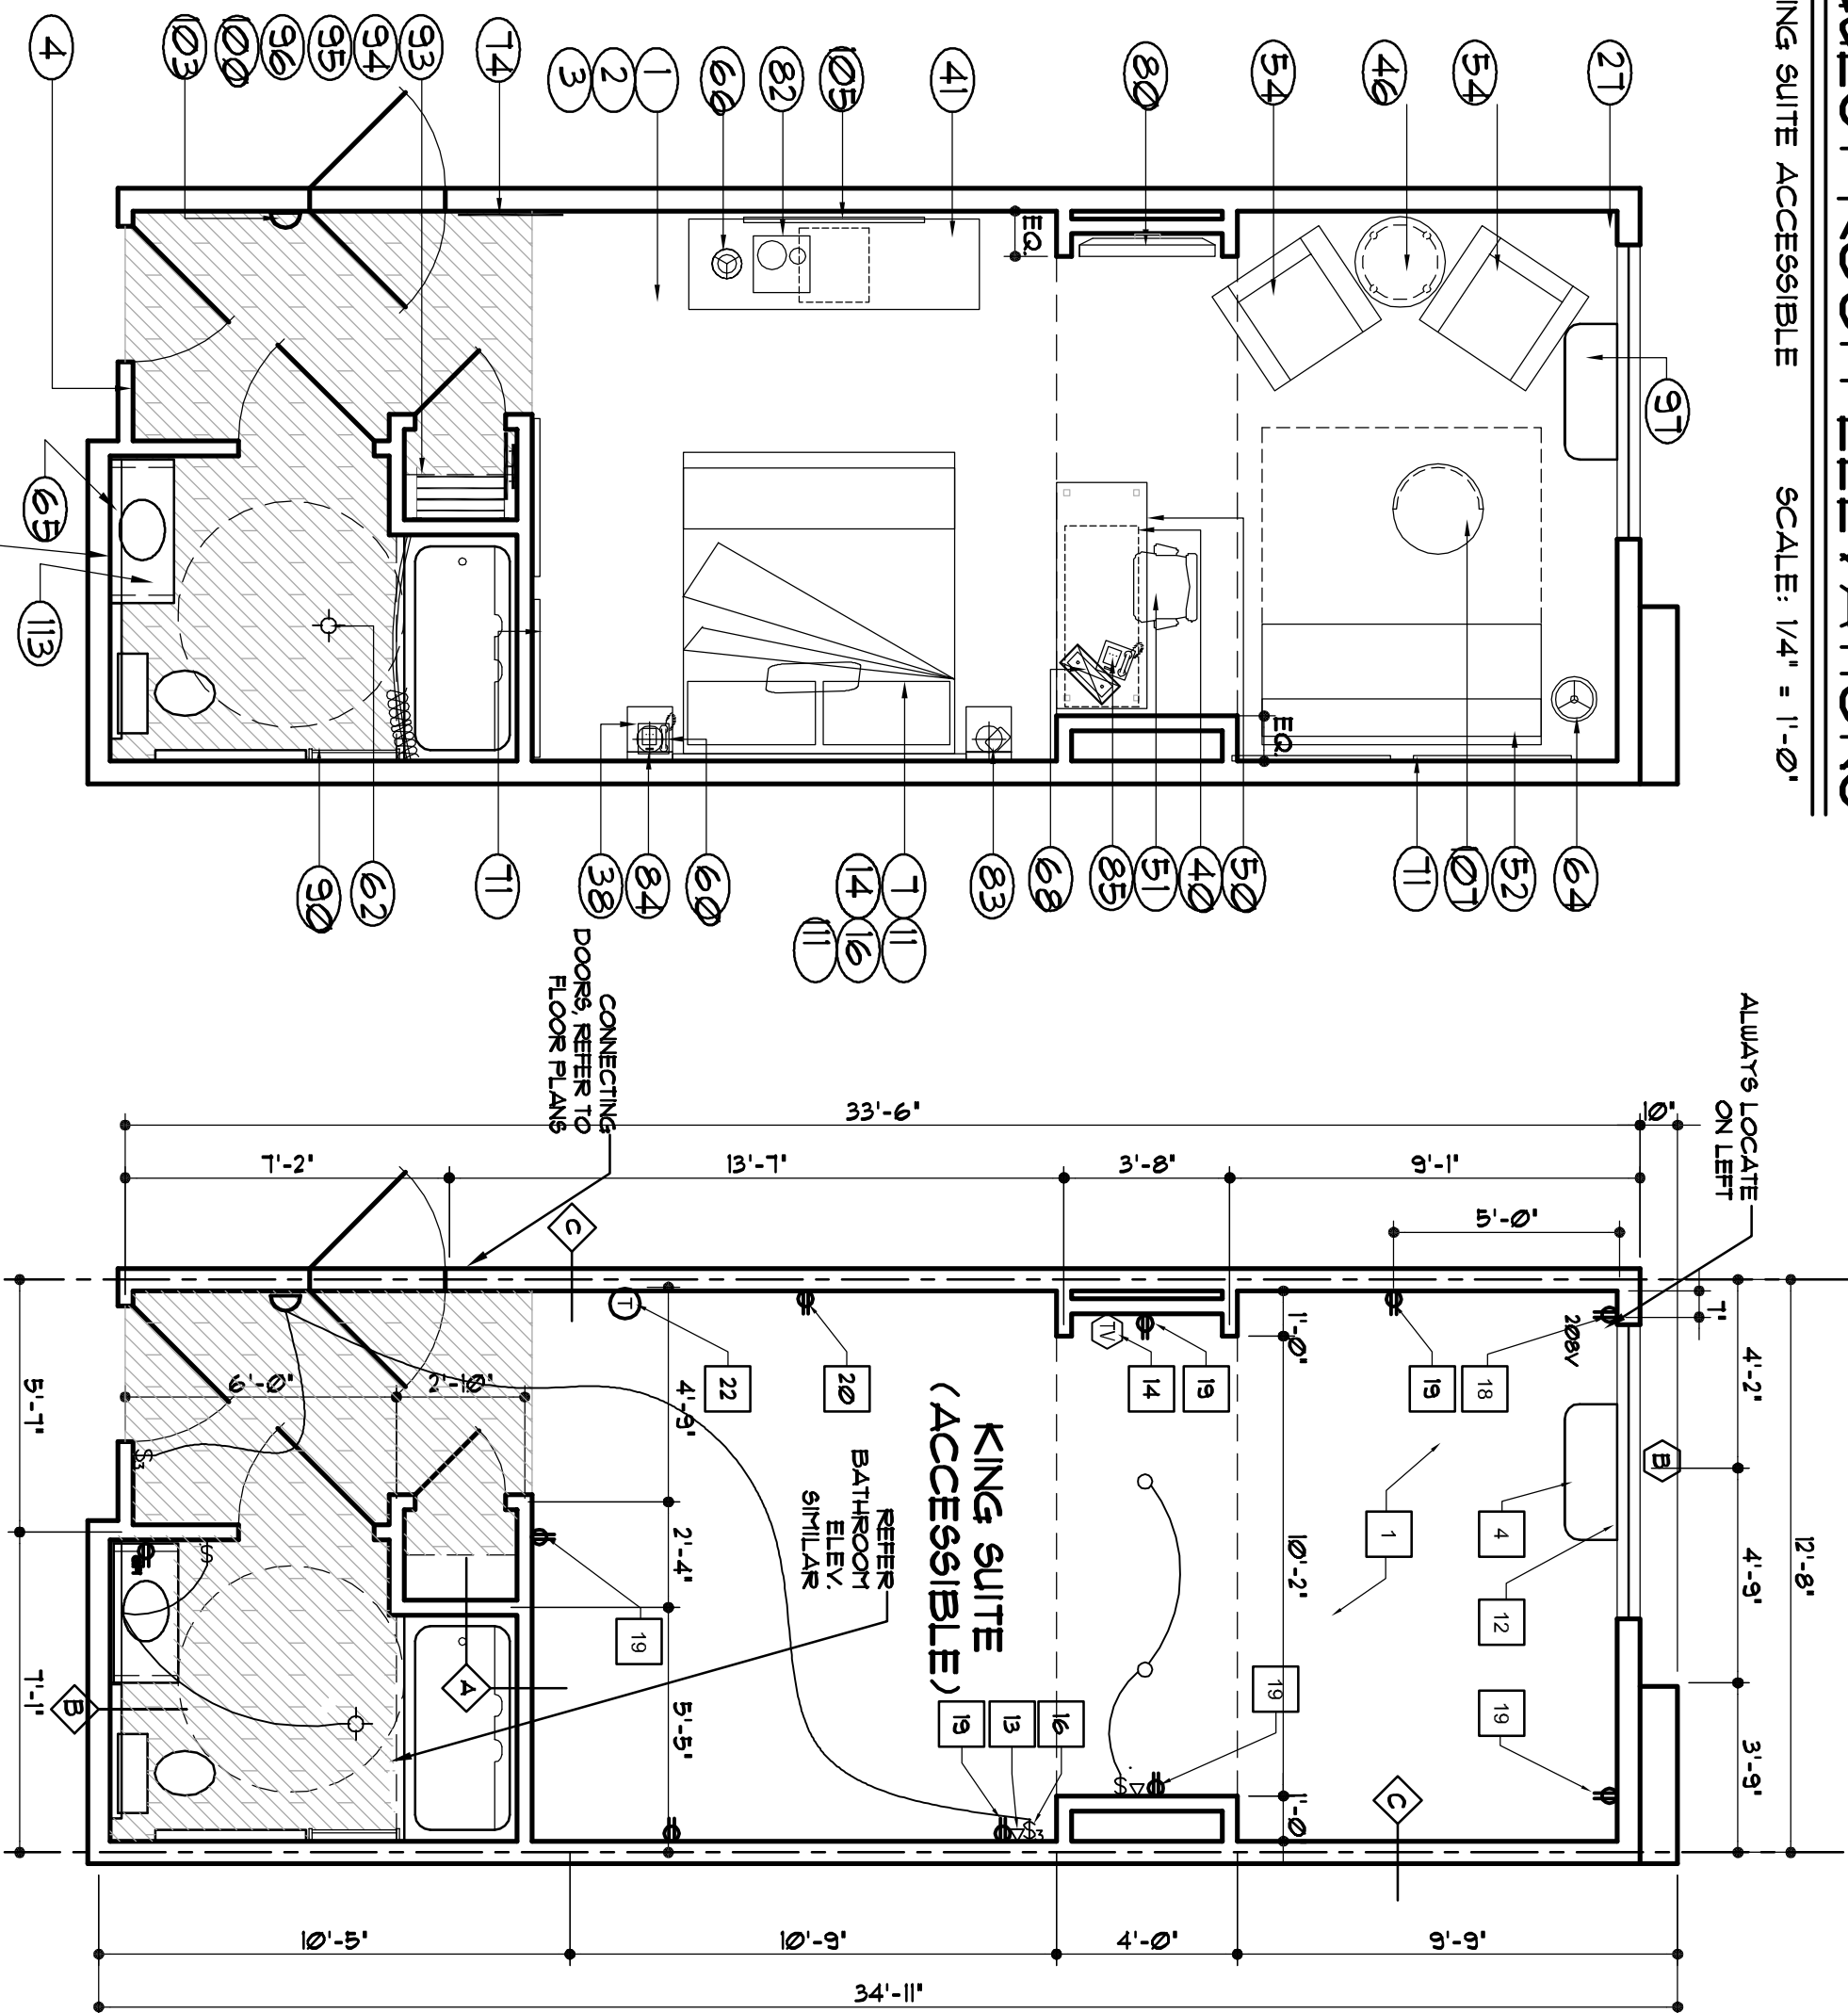

FURNITURE PLAN

SCALE: 1/4" = 1'-0"

DIMENSION PLAN

SCALE: 1/4" = 1'-0"

KING - SUITE (ACCESSIBLE)