




COLOR SCHEDULE	
	EIFS /FINE SAND TEXTURE) SUI-6381 - COMPATIBLE CREAM
	EIFS /FINE SAND TEXTURE) SUI-6314 - TORCHLIGHT
	EIFS (LIMESTONE TEXTURE) PAINTED METAL AWNINGS & PREFAB. BALCONY SUI-0055 - LIGHT FRENCH GRAY
	ALUMINUM (UNDOUB. STOREFRONT & PTAC GRILLS) - WHITE

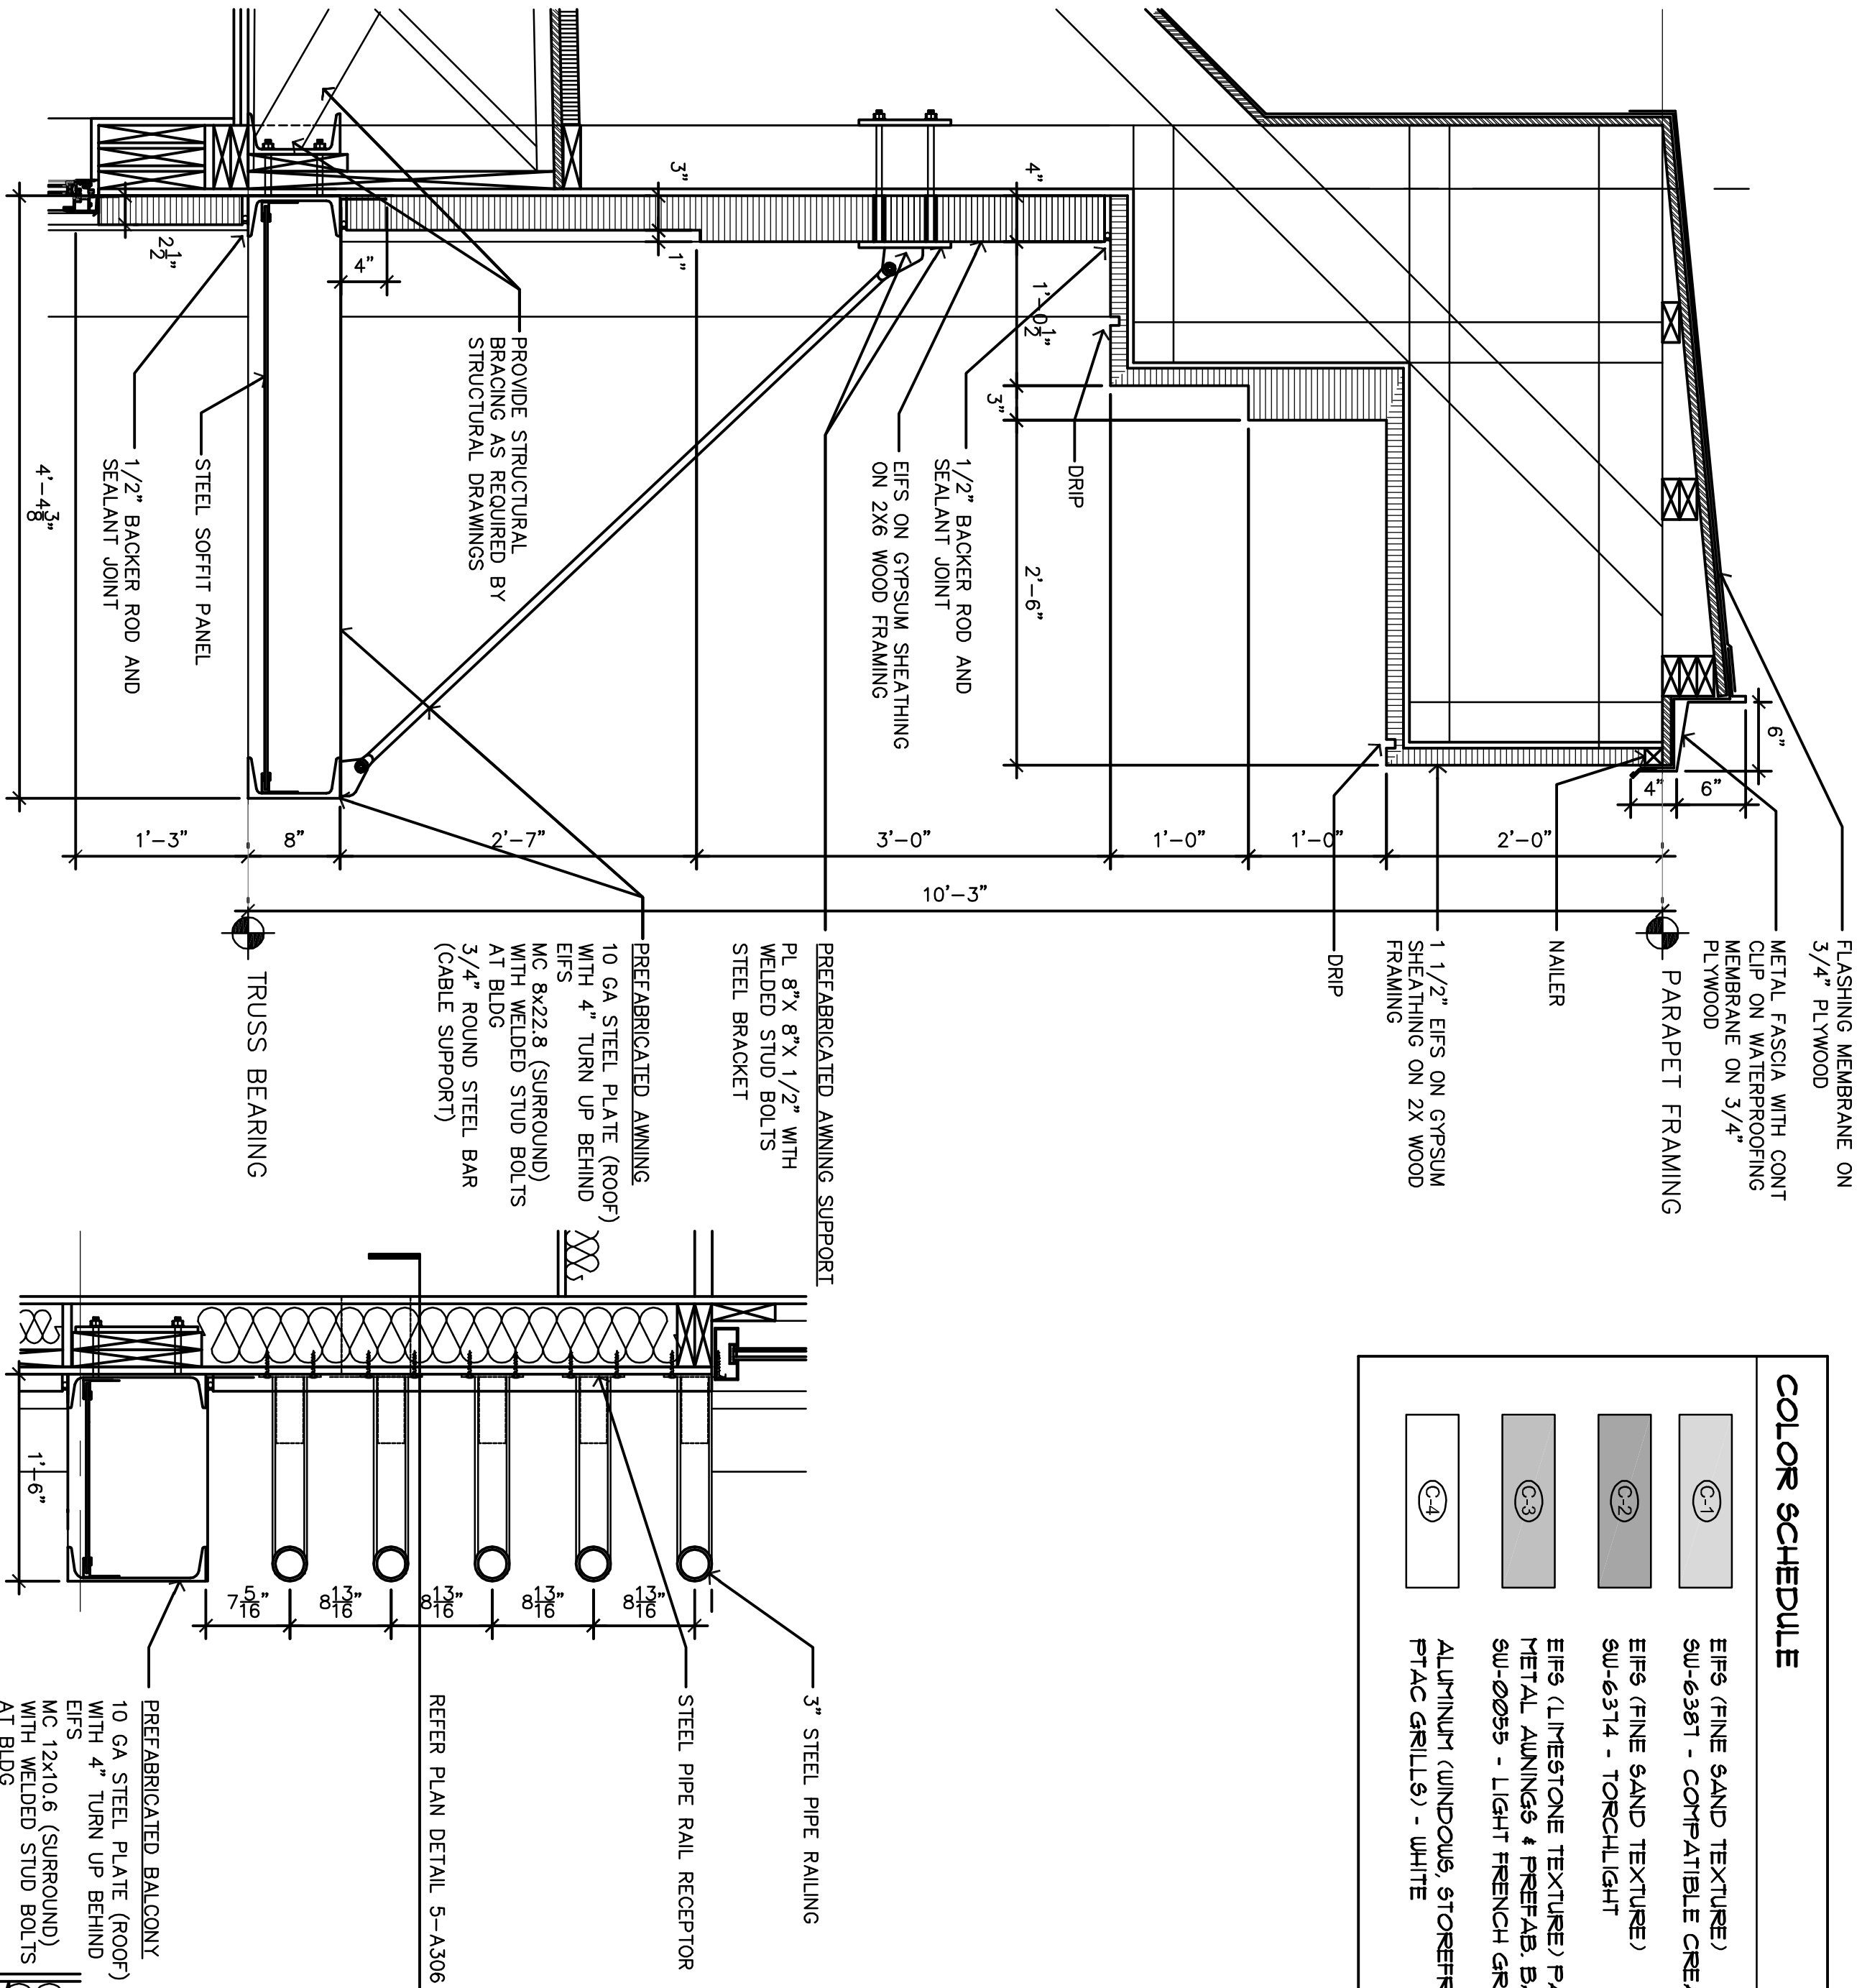


**6**  
ELEVATION DETAIL  
SCALE: 1" = 1'-0"

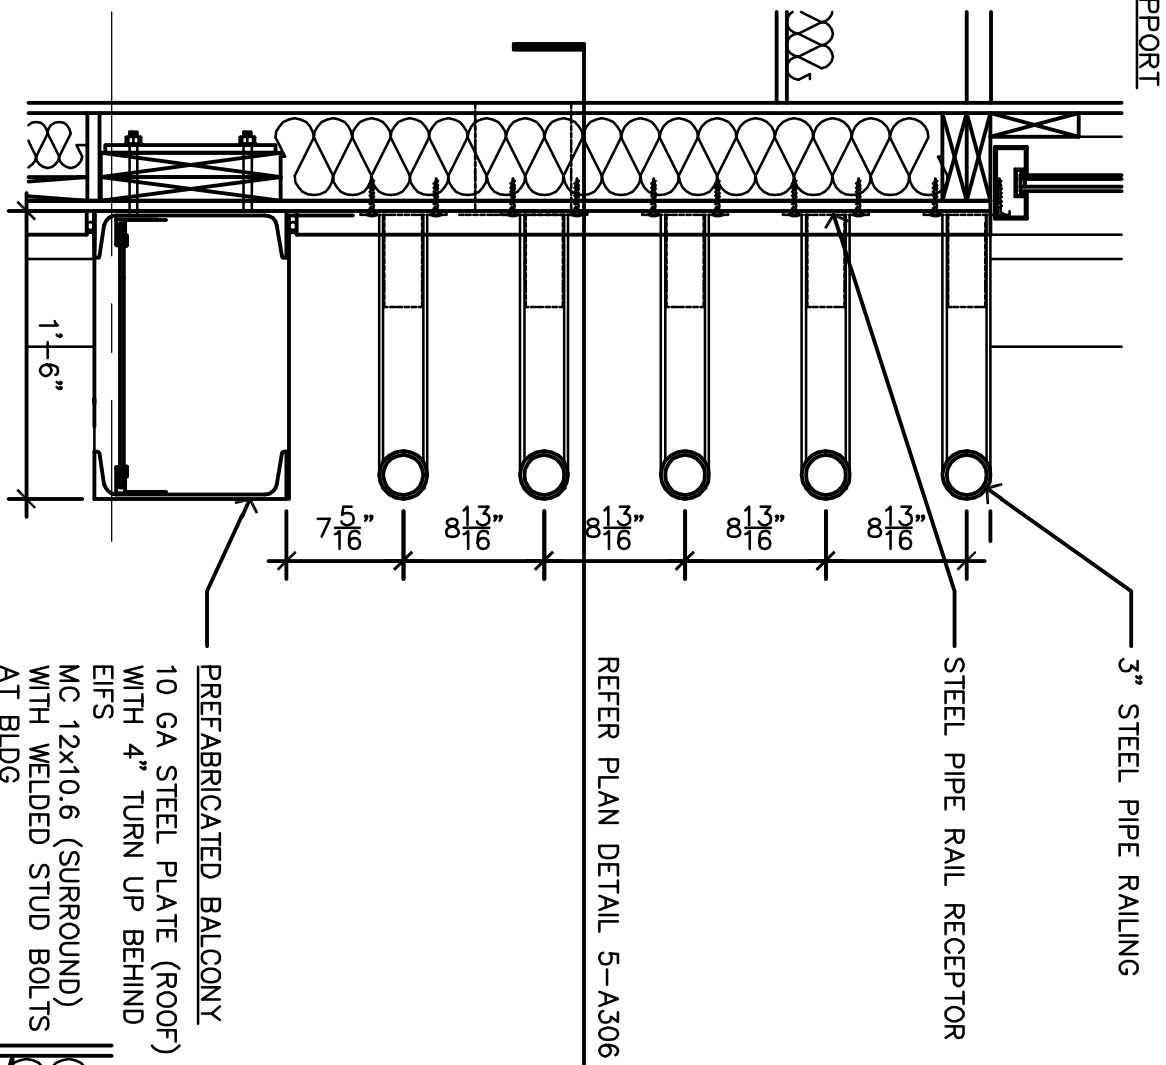


**4**  
METAL BALCONY / RAILING  
SCALE: 1" = 1'-0"

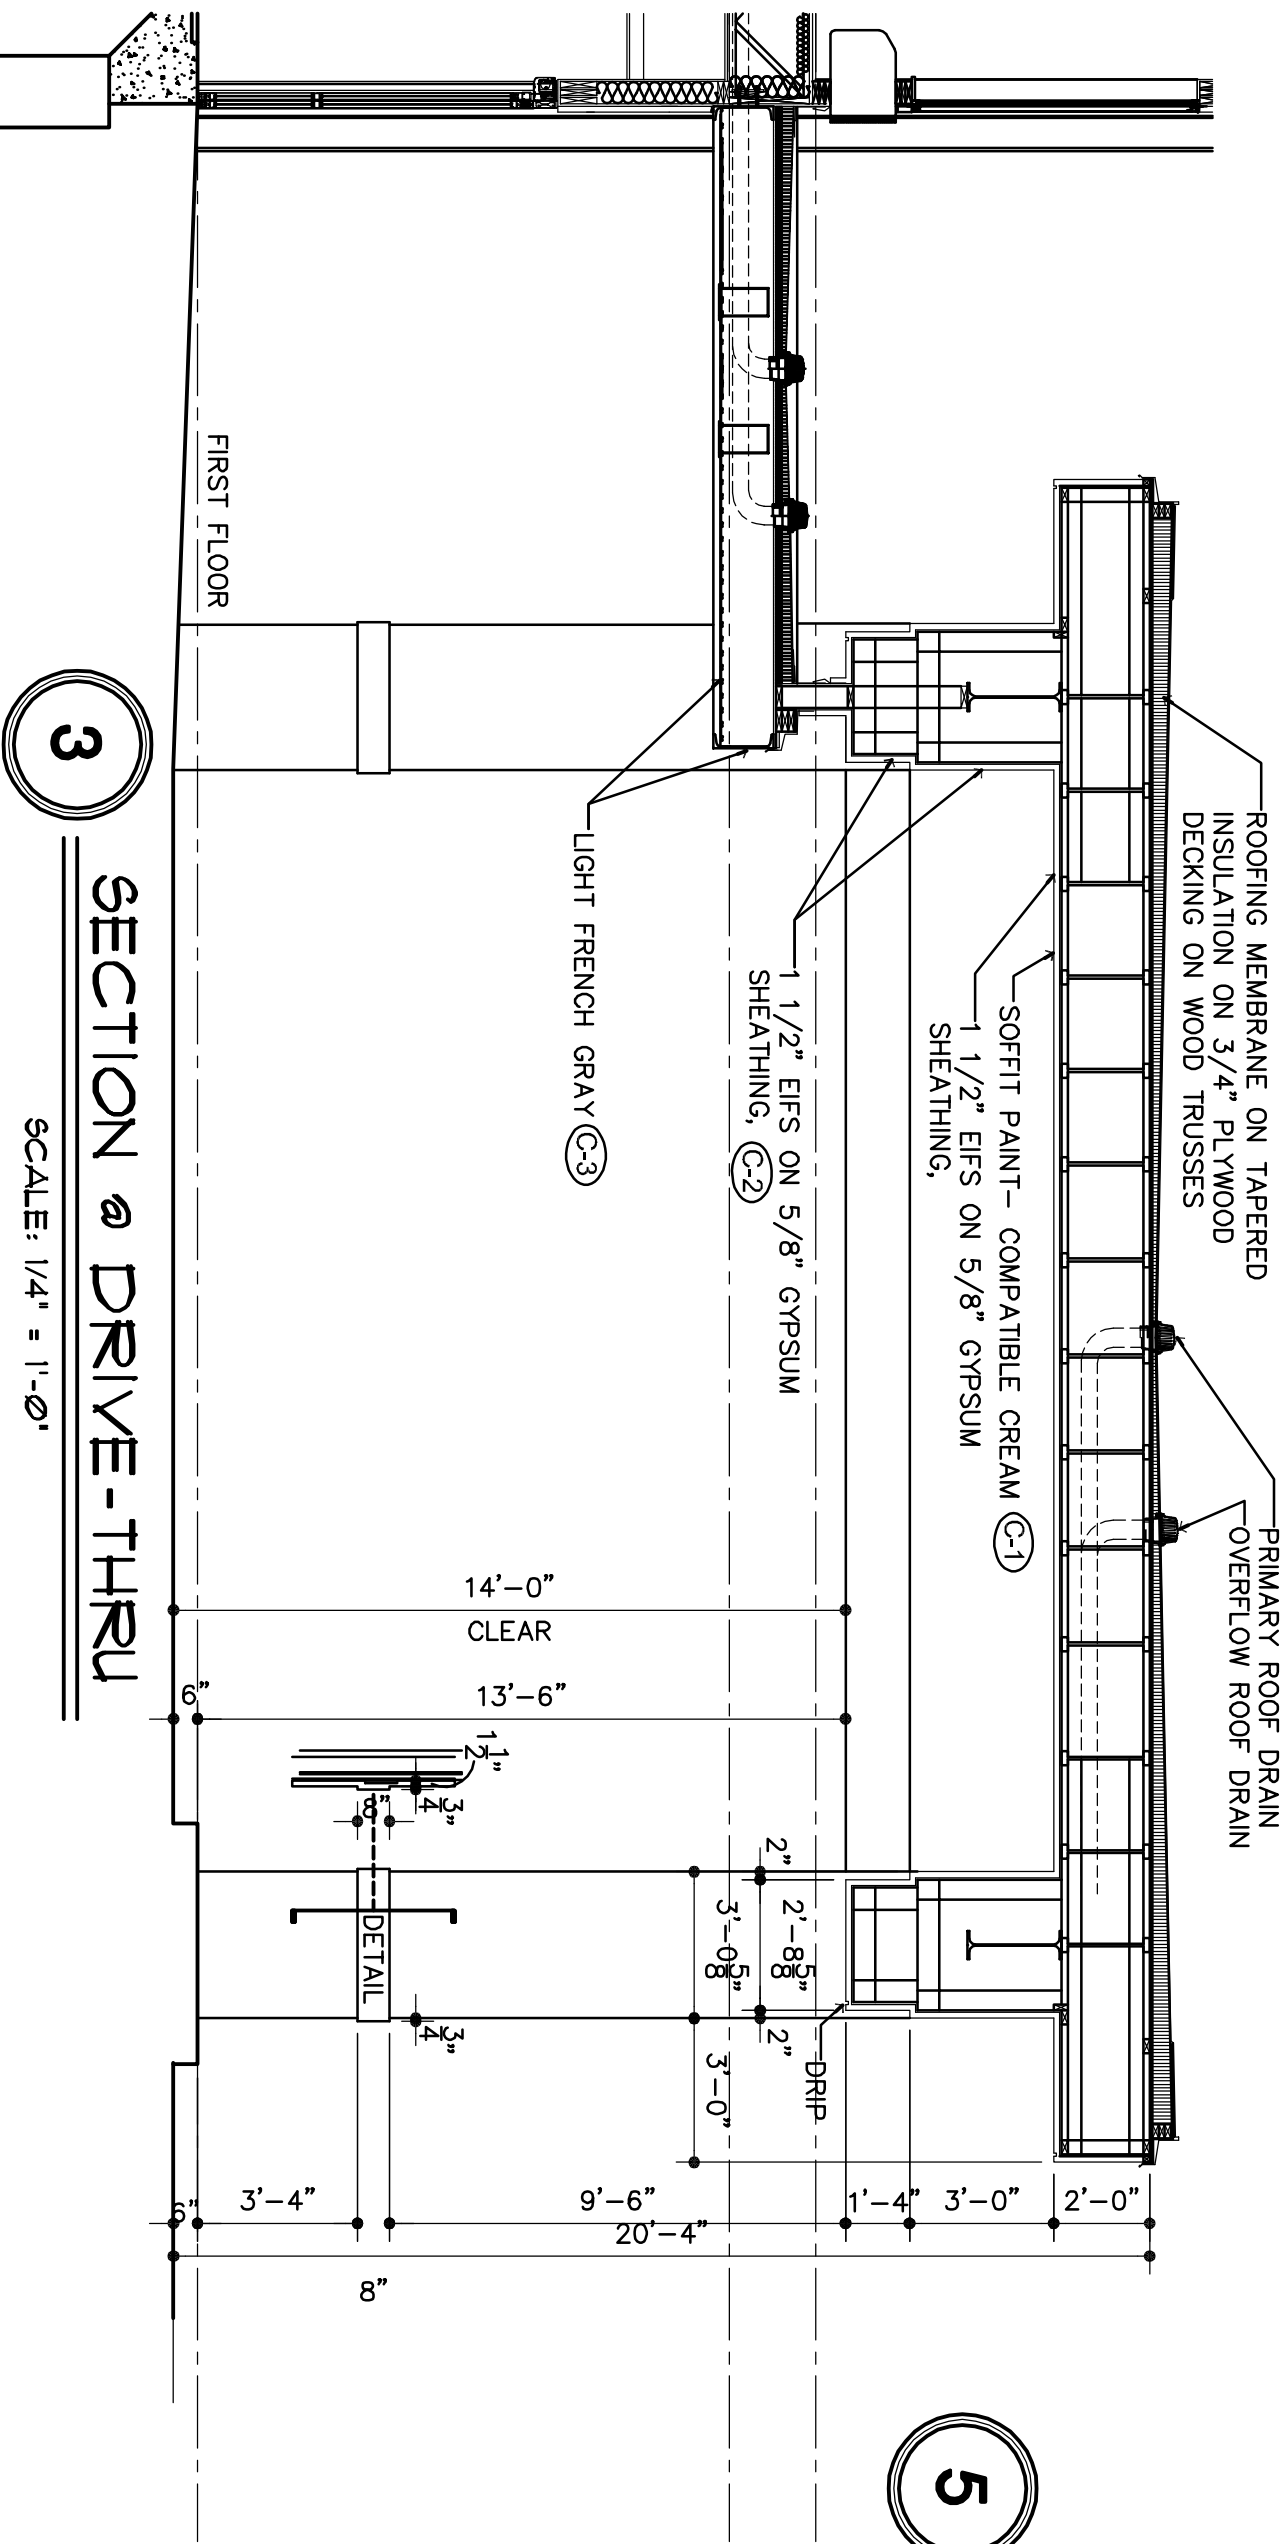


**3**  
SECTION 3 DRIVE-THRU  
SCALE: 1/4" = 1'-0"

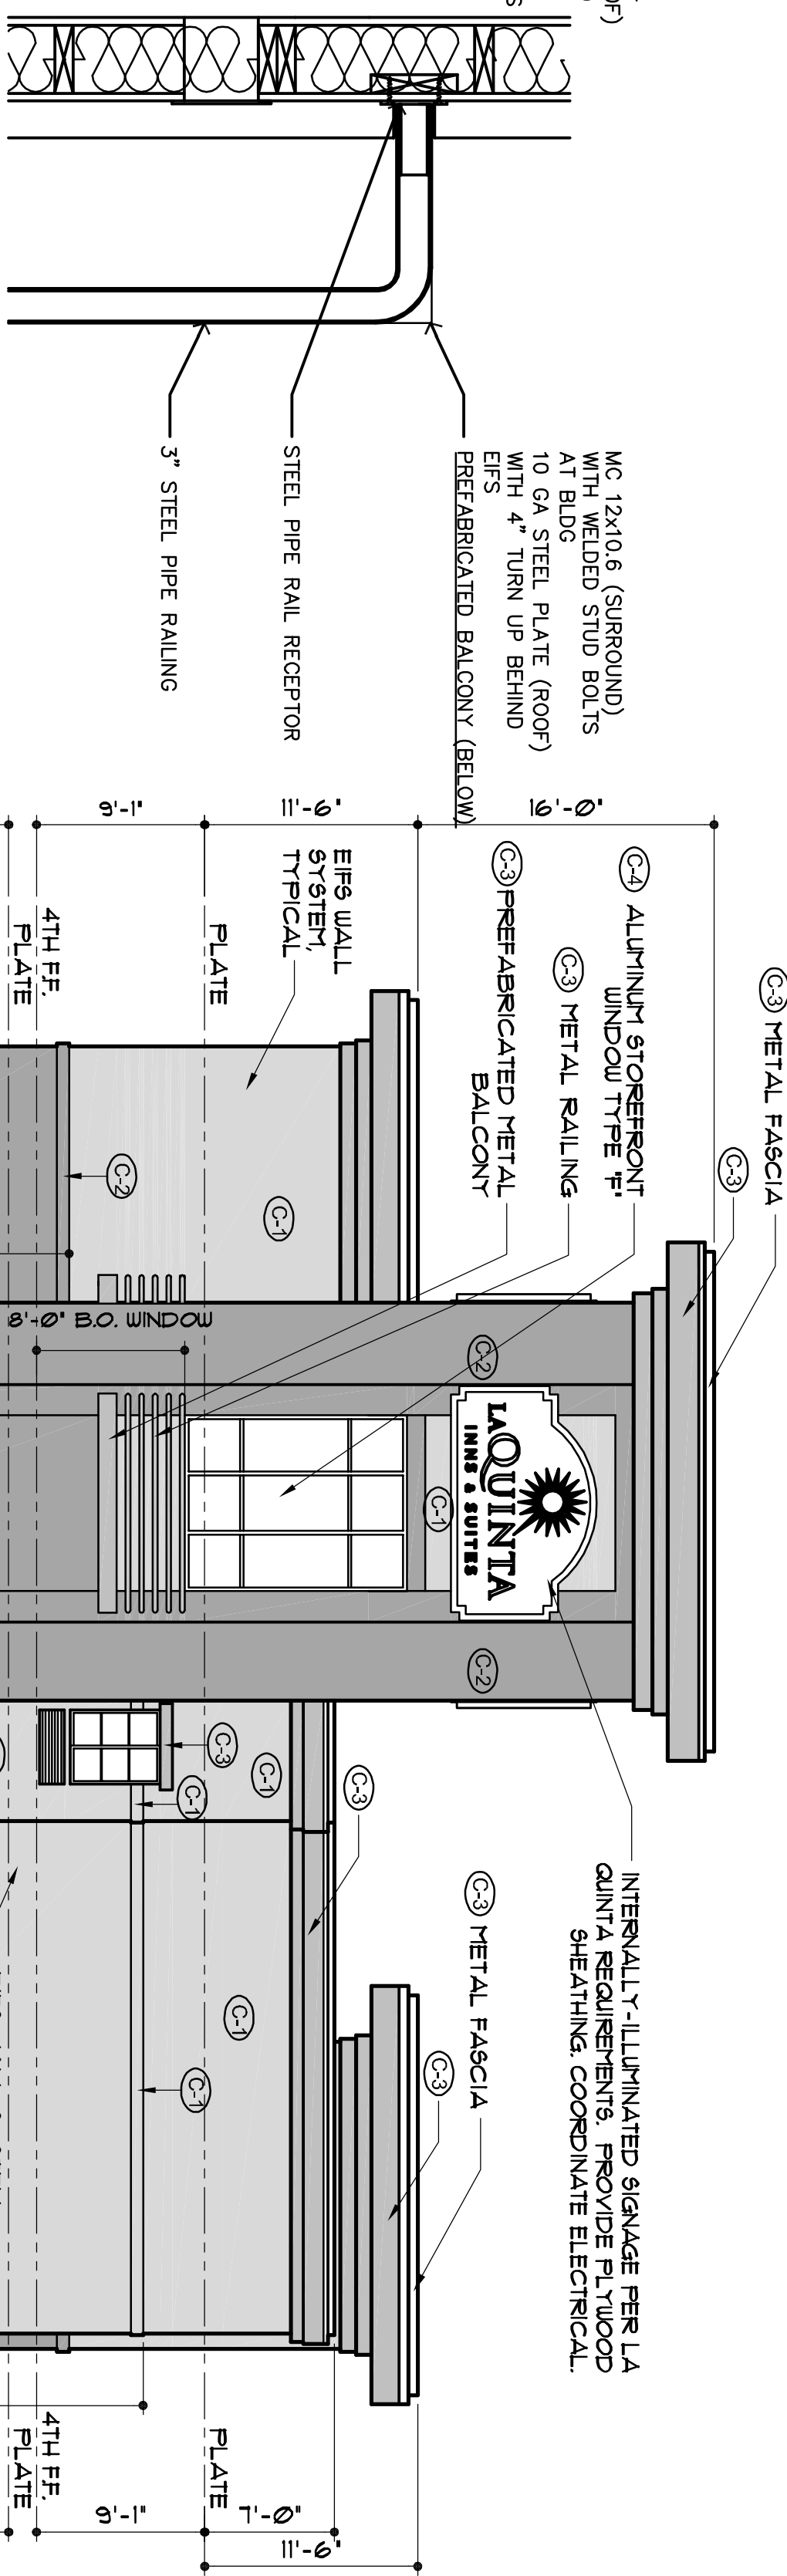

**5**  
METAL BALCONY / RAILING  
SCALE: 1" = 1'-0"

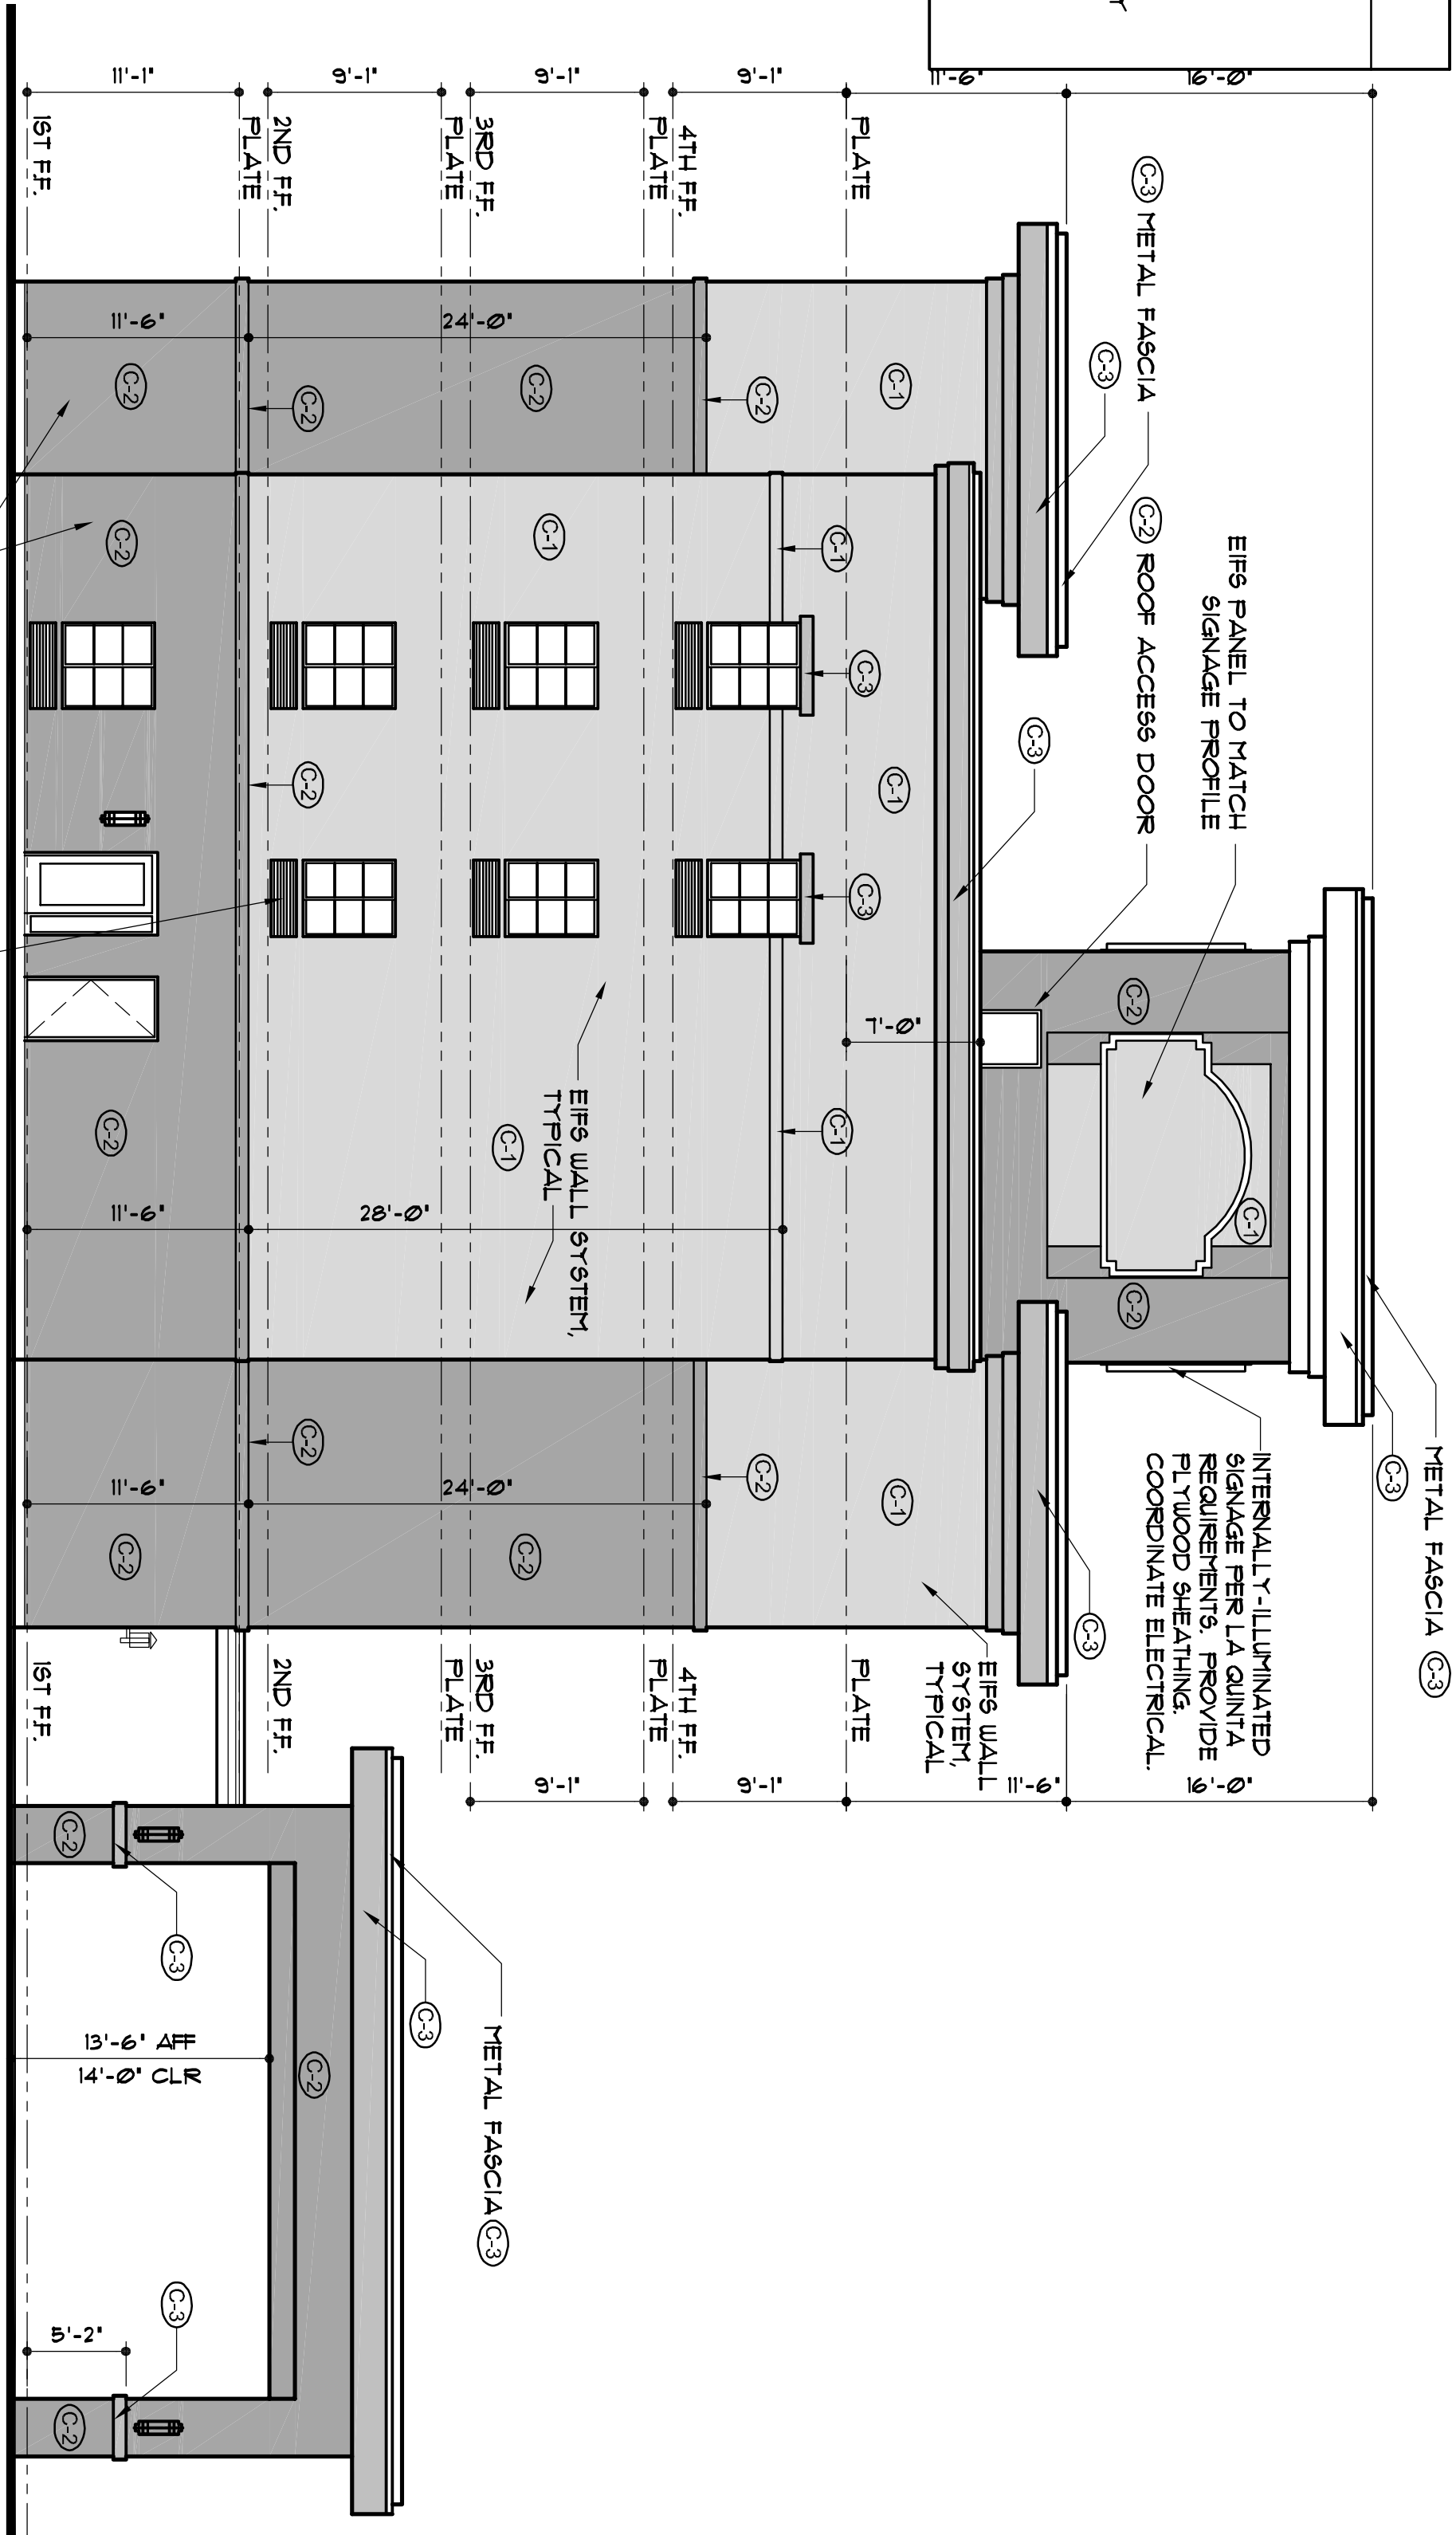


**1**  
LEFT SIDE ELEVATION  
SCALE: 1/8" = 1'-0" (EAST ELEVATION)

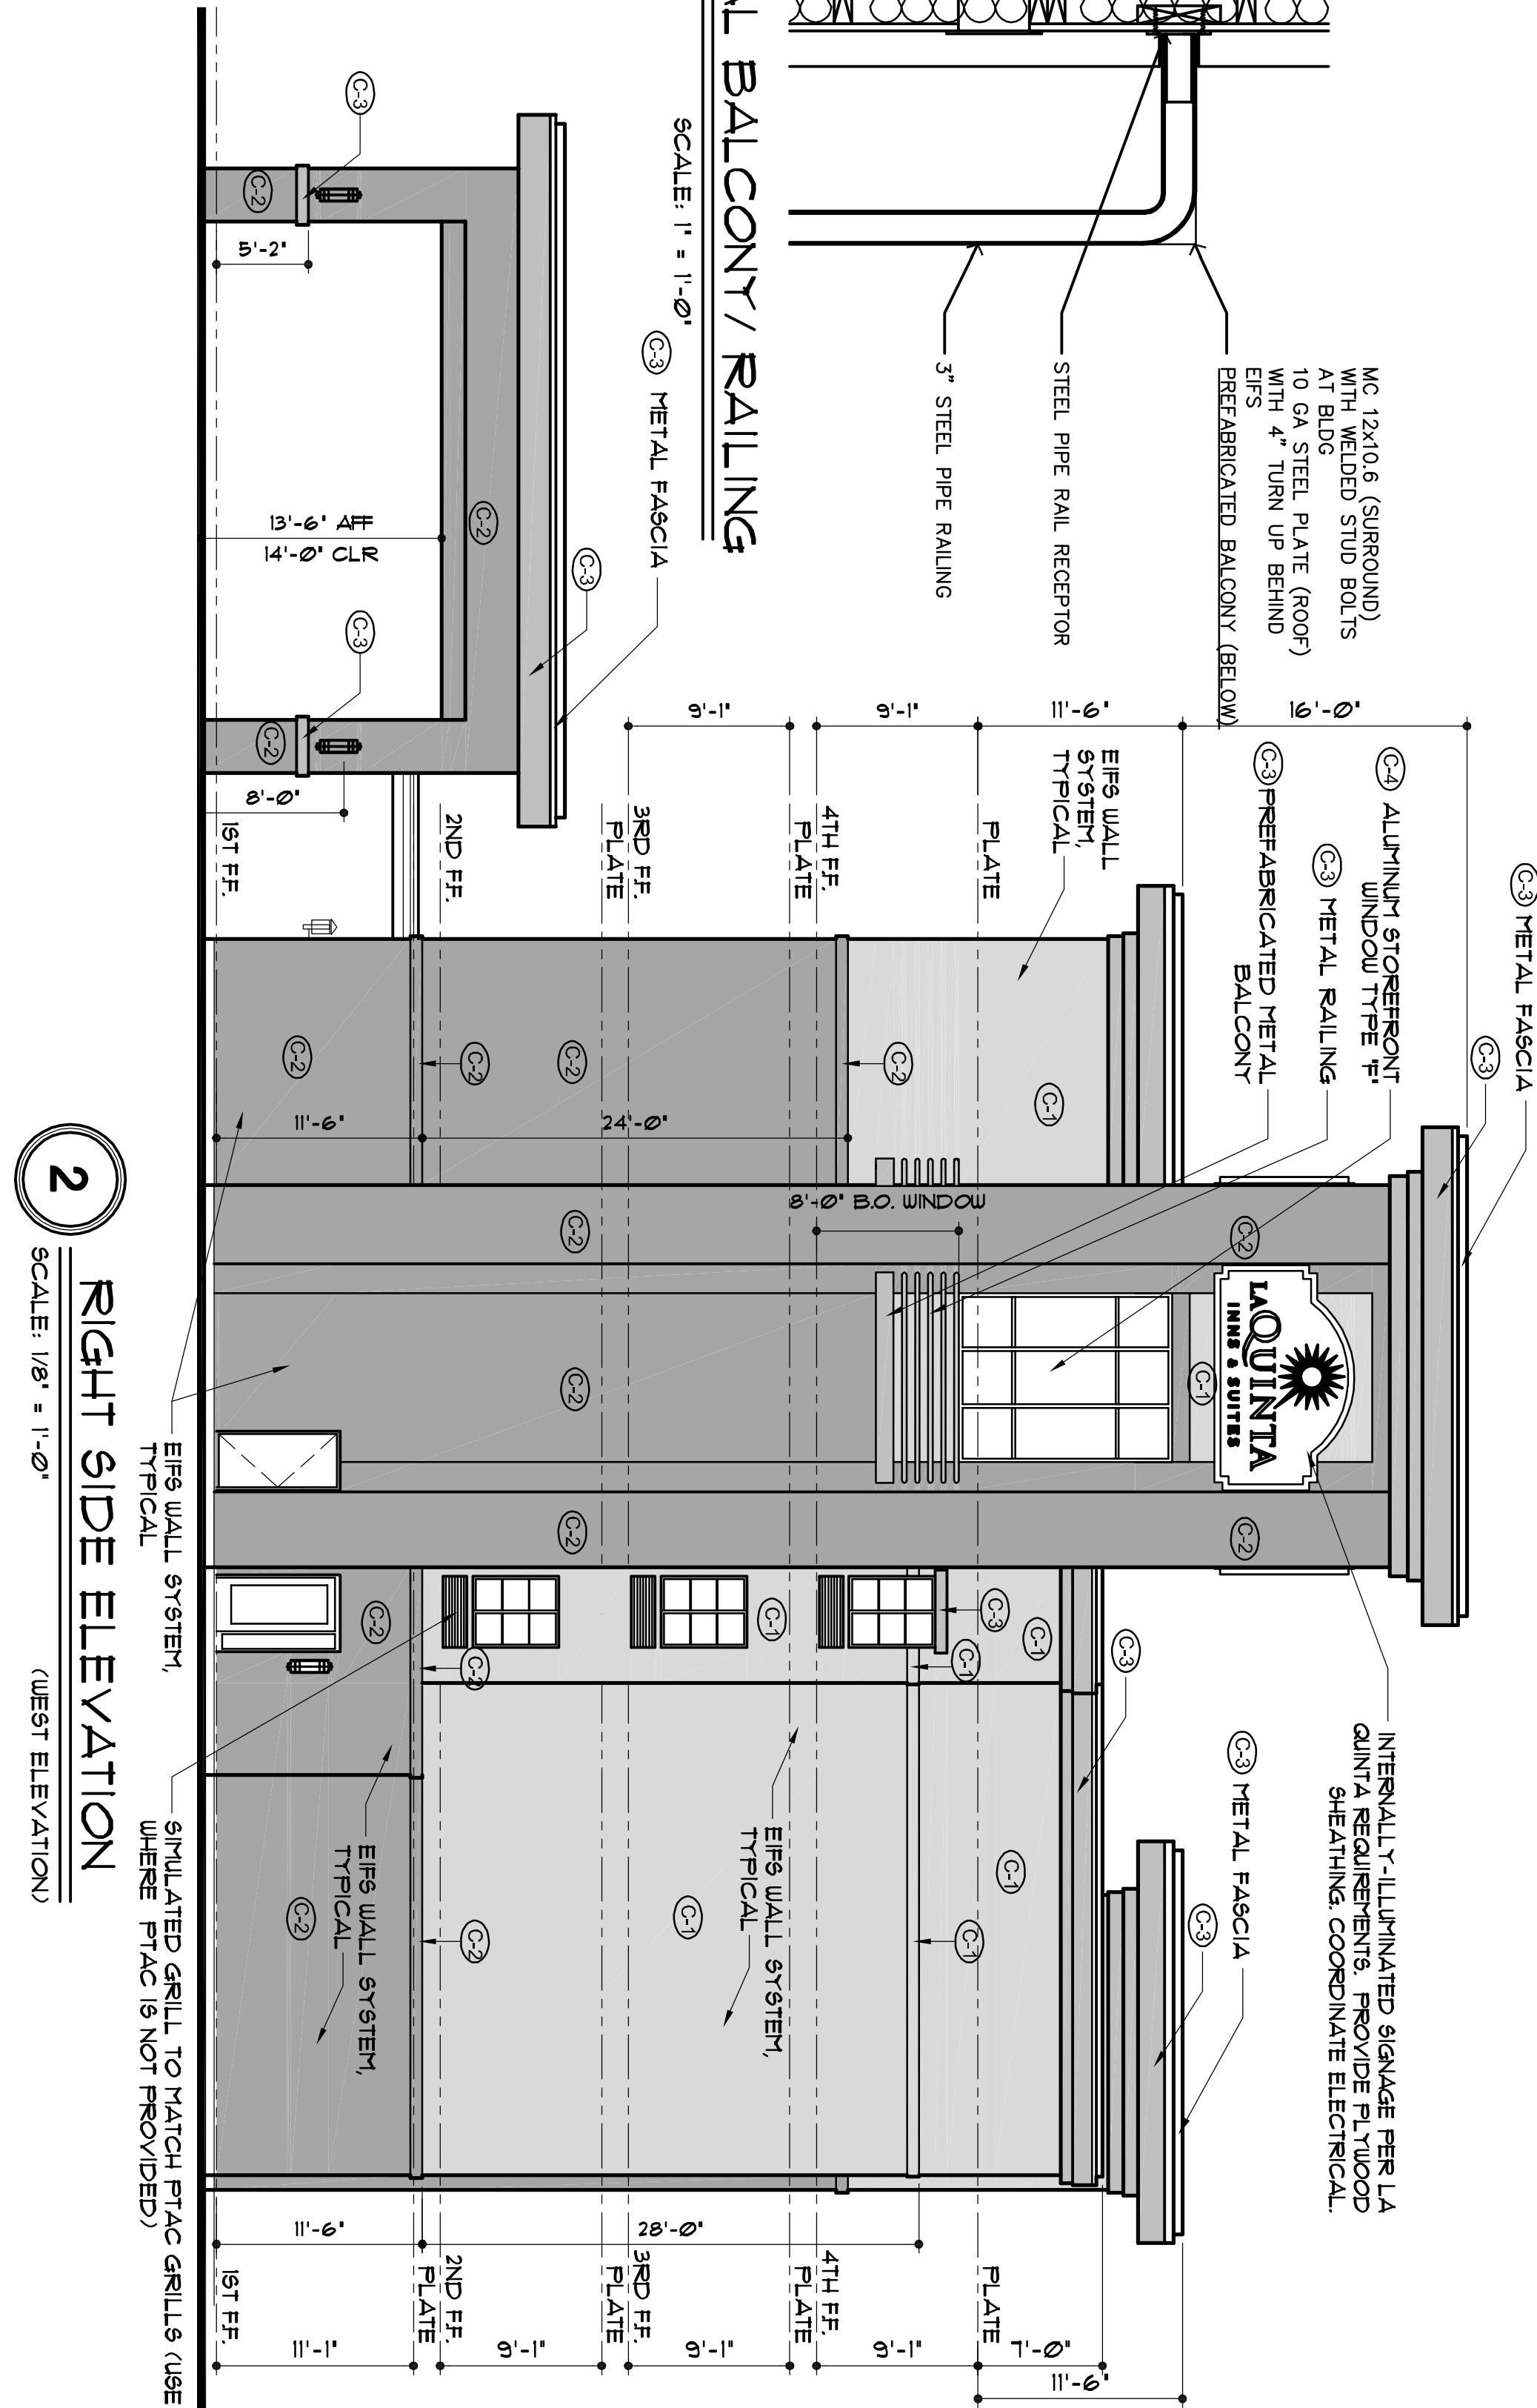

**2**  
RIGHT SIDE ELEVATION  
SCALE: 1/8" = 1'-0" (WEST ELEVATION)

REVISIONS	BY

**LaQuinta Inn and Suites**  
MARKET CENTER – LOCATION 6482  
DALLAS, TEXAS

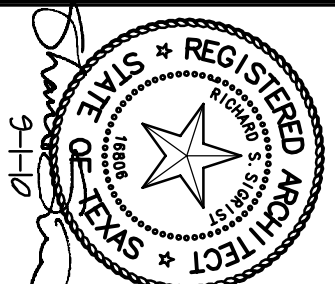

**RSS ARCHITECTS LLC.**  
2201 DOTTIE LYNN PKWY, SUITE H45  
FORT WORTH, TEXAS 76120  
PH: 817/640-9003 FAX: 817/649-8410

Date	2-11-10
Reviewed	
Drawn	
Job	06060
Sheet	A-306
Of	3