


NOTES:	CEILING SYMBOL LEGEND
1. REFER TO ELECTRICAL FLOOR PLAN FOR LIGHTING FIXTURES INFORMATION.	① GYPSUM BOARDED CEILING - AT PLATE HEIGHT (11' AT 1ST FLOOR, 9' AT 2ND FLOOR, 9' AT 3RD FLOOR, 9' AT 4TH FLOOR)
2. REFER ENLARGED GUEST ROOMY PLANS FOR LIGHTING FIXTURES INFORMATION.	② 2'X2' SUSPENDED CEILING AT 9'-6" AFF.
3. REFER PROTOTYPE FINISH MATERIAL LIST FROM STANDARDS INFORMATION.	③ 2'X2' SUSPENDED CEILING AT 8'-6" AFF.
4. INSTALL FIRE RATED SUB-CEILING AS MAY BE REQUIRED BY LOCAL CODES.	④ GYPSUM BOARDED CEILING - FIRED TO 9'-0" AFF.
	⑤ ARCHED CEILING, REFER INTERIOR ELEVATIONS.
	⑥ GYPSUM BOARDED CEILING - FIRED TO 9'-6" AFF.
	⑦ GYPSUM BOARDED CEILING - FIRED TO 10'-0" AFF.
	⑧ GYPSUM BOARDED CEILING - FIRED TO 11'-6" AFF.
	⑨ GYPSUM BOARDED CEILING - FIRED TO 8'-0" AFF.
	⑩ 2'X2' SUSPENDED CEILING AT 9'-6" AFF. W/ SMOOTH WASHABLE SURFACE.
	⑪ GYPSUM BOARDED CEILING - FIRED TO 10'-6" AFF.
	⑫ EPS CEILING @ 10'-9" AFF.
	⑬ EPS CEILING @ 14'-0" AFF.

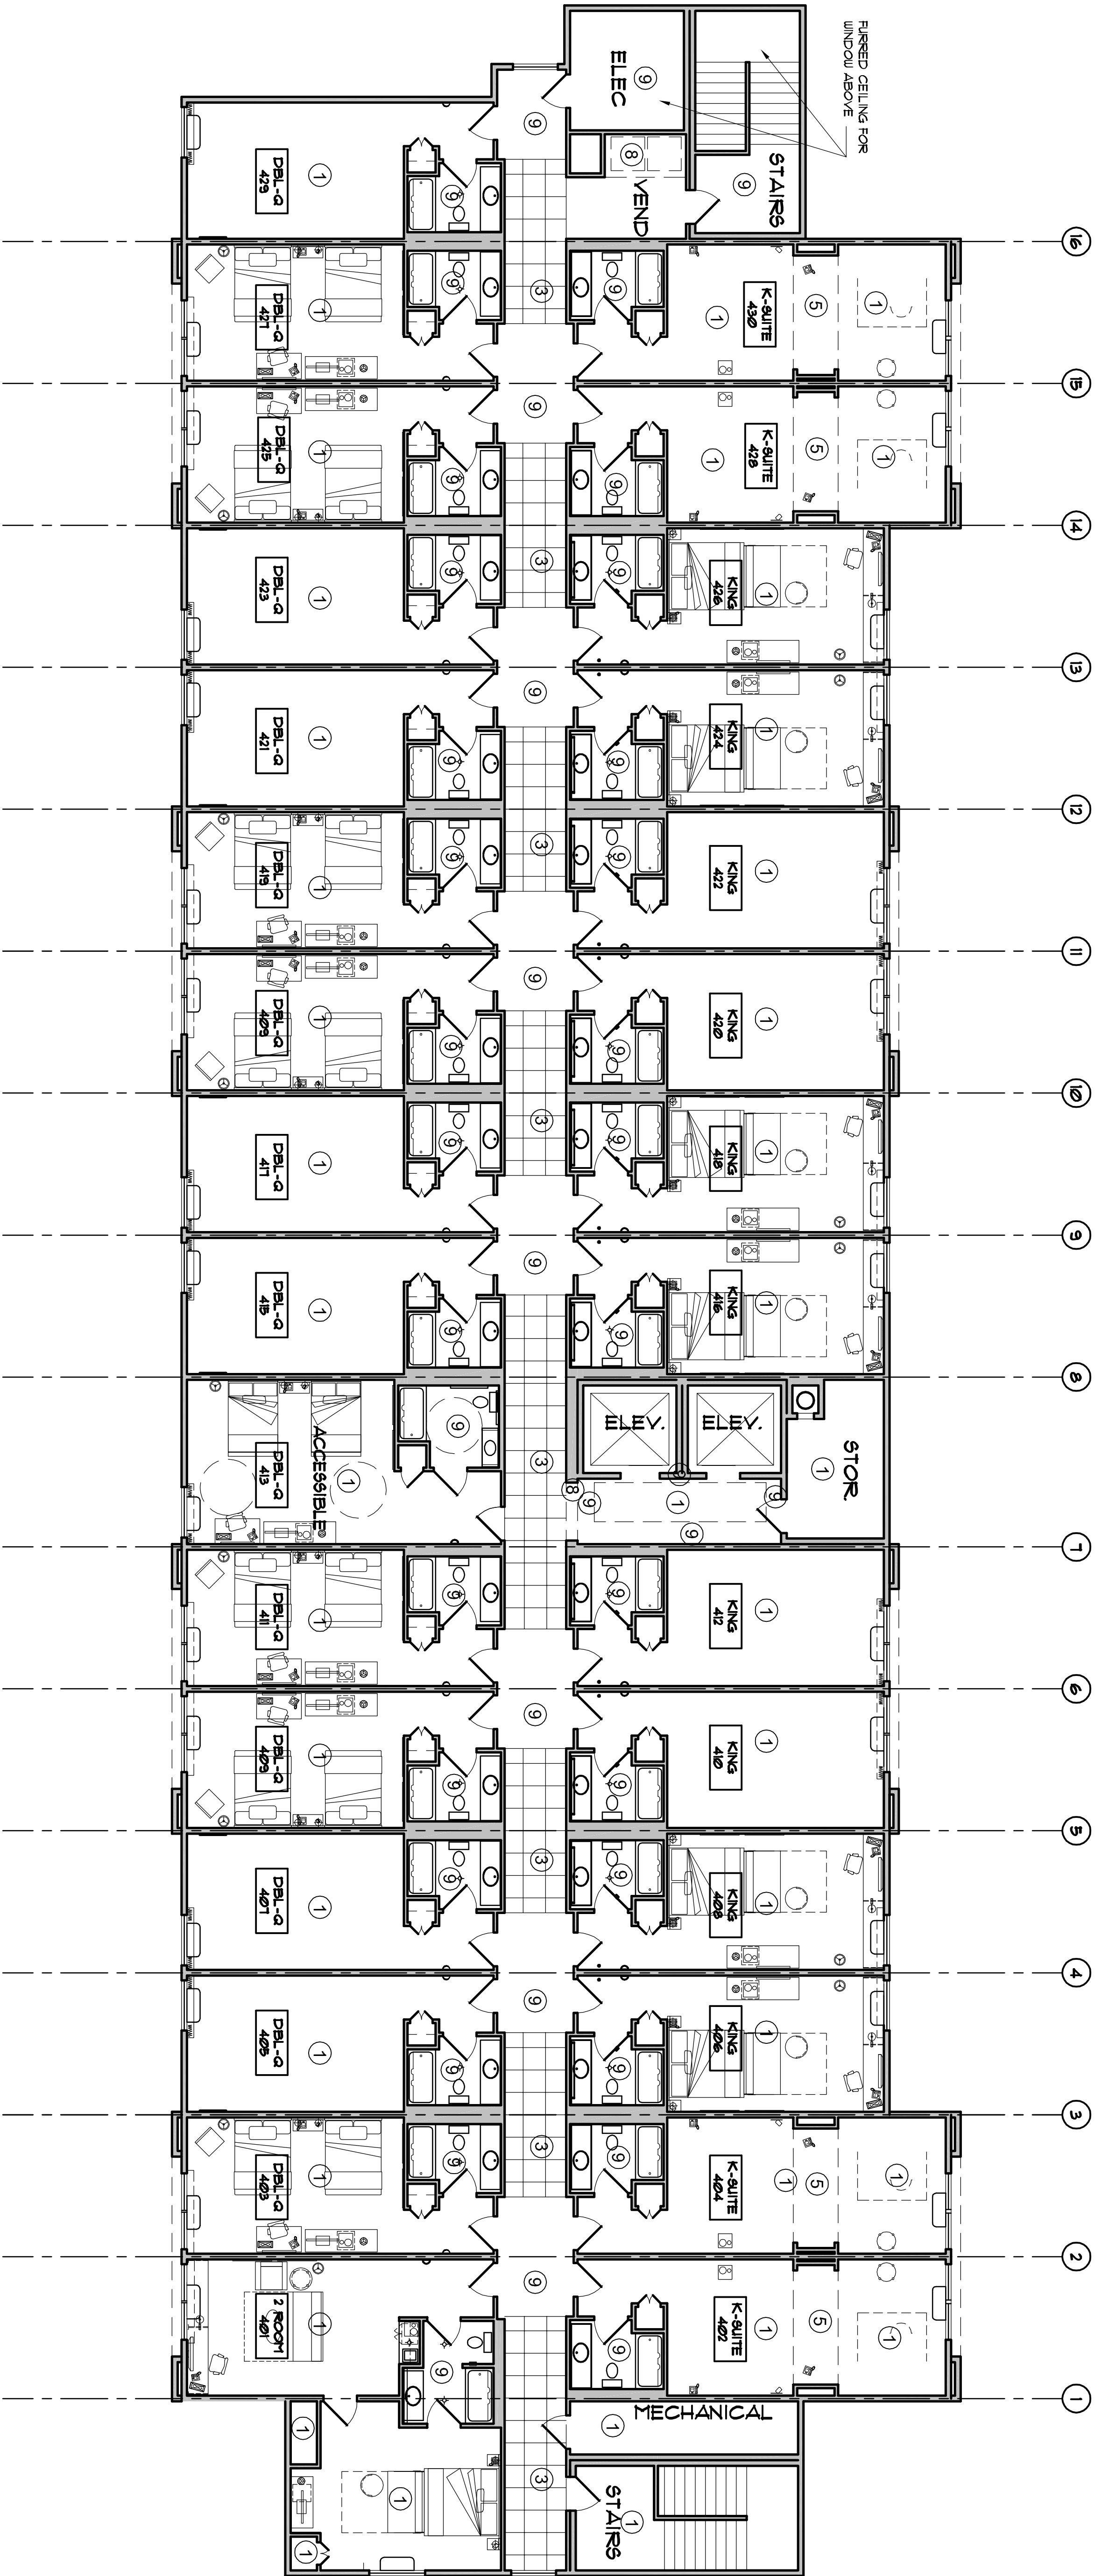

1 FOURTH FLOOR PLAN


SCALE: 1/8" = 1'-0"

REVISIONS	BY

LaQuinta Inn and Suites

MARKET CENTER - LOCATION 6482

DALLAS, TEXAS

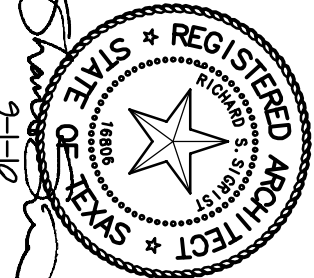

RSS ARCHITECTS LLC.

2201 DOTTIE LYNN PKWY, SUITE 145
FORT WORTH, TEXAS 76120

PHONE: 817/640-9003 FAX: 817/649-8410

Date	2-17-10
Revised	
Drawn	
Job	08060
Sheet	
A-604	Of 3