

BATHROOM KEY SCHEDULE


- | | |
|----|---|
| 1 | CARPET PAD - BASE |
| 2 | TEXTURE DRYWALL - REFER TO FINISH SCHEDULE. |
| 3 | CLOTHES ROD. |
| 4 | THRU - WALL AIR CONDITIONING UNIT ROUGH OPENING.
6-1/8"x1' 4-1/4" MIN. |
| 5 | REINFORC BLOCKING IN WALL. |
| 6 | TEXTURED CEILING - REFER TO FINISH SCHEDULE. |
| 7 | DOOR HOUNDED DOOR STOP. |
| 8 | WALL HOUNDED DOOR STOP. |
| 9 | DECORATIVE WOOD HOLDING. |
| 10 | 2 PANEL METAL DOOR AND FRAME - PAINTED. REFER TO
DOOR SCHEDULE. TESA LOCK HARDWARE. |
| 11 | DOOR AS SCHEDULED. |
| 12 | GREAT ROOM RETURN AT HEAD, JAMB & SILL. |
| 13 | TELEPHONE / DATA DUPLEX HOUSING, PROVIDE 3/4" CONDUIT FULL
BASED ON LOW PROFILE BOX SPRINGS. |
| 14 | TELEVISION OUTLET, REFER TO FLOOR PLANS AND ELEVATIONS
FOR DIMENSIONS AND LOCATION. |
| 15 | FLOORING OUTLET REFER TO FLOOR PLANS AND ELEVATIONS
FOR DIMENSIONS AND LOCATION. |
| 16 | LIGHT SWITCH REFER TO FLOOR PLANS AND ELEVATIONS
FOR DIMENSIONS AND LOCATION. ILLUMINATED SWITCH AT
ENTRY AREA. BATHROOM SEE BUILDING PLAN FOR LOCATION. |
| 17 | 200V OUTLET REFER TO ELECTRICAL PLANS FOR
POWER INFORMATION. |
| 18 | DUPLEX OUTLET. |
| 19 | QUAD OUTLET. |
| 20 | HOUNTING HEIGHT OF HEADBOARD NIGHTSTAND WALL LAMP(S)
BASED ON LOW PROFILE BOX SPRINGS. |
| 21 | 2, 3x6" GRAB BARS, 1 @ 3'4" AFF, 1 @ 8' ABOVE TUB TO
CENTRINE LINE. |
| 22 | CENTRINE LINE. |
| 23 | 2'x GRAB BAR @ 3'4" AFF TO CENTRINE LINE. |
| 24 | 1' GRAB BAR @ 3'4" AFF TO CENTRINE LINE. |
| 25 | 3'x GRAB BAR @ 3'4" AFF TO CENTRINE LINE. |
| 26 | STANDARD SHOWER HEAD @ 6'0" AFF. |
| 27 | SHOWER CONTROL LEVER. |
| 28 | CRAVED SHOWER ROD @ 6'0" AFF w/ CURTAIN. |
| 29 | TUBEL LADDER U-GIRT 1/6"x1/8"x6" MOUNTED @ 6'0" AFF TO
CENTRINE LINE. |
| 30 | TOILET TISSUE HOLDER MOUNTED UNDER VANITY TOP IN
CENTRINE LINE. |
| 31 | TOILET BAR @ 48" AFF. |
| 32 | CLOSET SHELF U-L-GIRT 6'-0"x6"-6'-0"x6" @ 12" AFF. (S) MAX @
ACCESSIBLE HEIGHTS). |
| 33 | HAND HEID SHOWER HAND w/ VERTICAL MOUNTING BAR
AT GRAB BAR @ 3'4" AFF TO CENTRINE LINE. |
| 34 | REMOVABLE SHOWER SEAT. |
| 35 | GRANITE COUNTER TOP @ STONE VANITY TOP (w/ ACCESSIBLE KNEE
SPACE) WITH 2" OVERHANG @ 2" ABOVE FLOOR. |
| 36 | THROTTLED SLASS SHOWER ENCLOSURE w/ DOUBLE SWUNG
DOOR, HINGES AND LATCH. |
| 37 | THROTTLED SLASS SHOWER ENCLOSURE w/ DOUBLE SWUNG
DOOR, HINGES AND LATCH. |
| 38 | 1" VERTICAL GRAB BAR MOUNTED AT 3'4" AFF TO
BENCHMARKER RECEIVED SOAP DISH, CULTURED MARBLE TO
MATCH SHOWER SURROUND @ 3'2" AFF. |
| 39 | DOOR HOUNDED BURNER PROTECTOR w/ RUBBER TIP MOUNTED
UNDER SLASS SHOWER DOOR. |
| 40 | IMPACT RESISTANT GLASS SHOWER DOOR. |
| 41 | WALL HOUNDED ROD w/ SHOWER SEAT @ 8" AFF. TO SEAT.
30"x60" |
| 42 | 30"x60" CLEAR FLOOR SPACE AT TUB. |
| 43 | 60"x60" CLEAR FLOOR SPACE AT TOILET. |
| 44 | 30"x48" CLEAR FLOOR SPACE AT LAVATORY. |
| 45 | FLUSH LEVER ON ACCESSIBLE SIDE OF TANK. |
| 46 | ELEVATIONS. |
| 47 | UNDERPONT SINK AND FAUCET, SEE SHEET A406 FOR
ELEVATIONS. |
| 48 | 2" THICK WALL AT SHOWER (BY ROTATING THE STUDS PARALLEL
TO STUD SPACING) TO ACCOMODATE ADDITIONAL REQUIRED
DRIFT REDUCER STRIP AT CARPET / ATTICO VINYL TRANSITION. |
| 49 | PARTITION WALL TYPICAL. |
| 50 | CULTURED STONE OR GRANITE TUB SURROUND, TYPICAL. |
| 51 | GLASS SHOWER DOOR AND PARTITION. |
| 52 | VINTL BASE BEYOND, TYPICAL. |
| 53 | VINTL TUB TRIM STRIP. |
| 54 | GLASS SHOWER DOOR HINGES, ANCHOR HINGES THRU TUB
SURROUND IN TUB WALL FRAMING. |
| 55 | AGRICUL SHOWER RECEPTOR, TYPICAL. |
| 56 | AS SPECIFIED, ANCHORED TO THE ADJACENT WALL, ELONGING
ABOUT. |
| 57 | TOILET TISSUE PAPER HOLDER, AS SPECIFIED. |
| 58 | LINE OF VANITY ABOVE. |

GUEST ROOM KEY SCHEDULE

- 1 CANNET FAD , BASE
- 2 TEXTURE DRYWALL - REFER TO FINISH SCHEDULE
- 3 CLOTHES ROD.
- 4 THRU - WALL AIR CONDITIONING UNIT ROUGH OPENING 3'-6 1/8"X 41 1/4" HIN.
- 5 REINFORCING BLOCKING IN WALL.
- 6 TEXTURED CEILING - REFER TO FINISH SCHEDULE
- 7 DOOR HOUNTED DOOR STOP
- 8 WALL HOUNTED DOOR STOP
- 9 DECORATIVE WOOD HOLDING
- 10 2 PANEL METAL DOOR AND FRAME - PAINTED REFER TO DOOR SCHEDULES
- 11 DOOR SCHEDULES DOOR LOCK HARDWARE
- 12 DOOR AS SCHEDULED
- 13 GYPHAT BOARD RETURN AT HEAD, JAMB & SILL
- 14 TERMINAL DATA PANEL MOUNTING
- 15 PROVIDE 3/4" CONDUIT FLX.
- 16 TELEVISION OUTLET REFER TO FLOOR PLAN AND ELEVATIONS FOR DIMENSIONS AND LOCATION.
- 17 TELEPHONE OUTLET REFER TO FLOOR PLAN AND ELEVATIONS FOR DIMENSIONS AND LOCATION.
- 18 LIGHT SWITCH REFER TO FLOOR PLAN AND ELEVATIONS FOR DIMENSIONS AND LOCATION. ILLUMINATED SWITCH AT ENTRY AND BATHROOM
- 19 CONNECTING DOORS: SEE BUILDING PLAN FOR LOCATION
- 20 288V. OUTLET REFER TO ELECTRICAL PLAN FOR MORE INFORMATION
- 21 DUPLEX OUTLET, 160V.HZ HORIZONTALLY AT NIGHTSTANDS
- 22 AIR OUTLET
- 23 MOUNTING BRACK OF HEADBOARD, NIGHTSTAND AND WALL LAMP(S) BASED ON LOW PROFILE DOORFRAME
- 24 1.81X1.41 HEIGHT 48" N HAND CARPENT ACCESSIBLE ROOMS AND 60" N TYPICAL ROOMS.

BATHROOM ELEVATIONS


SCALE: 1/4" = 1'-0"

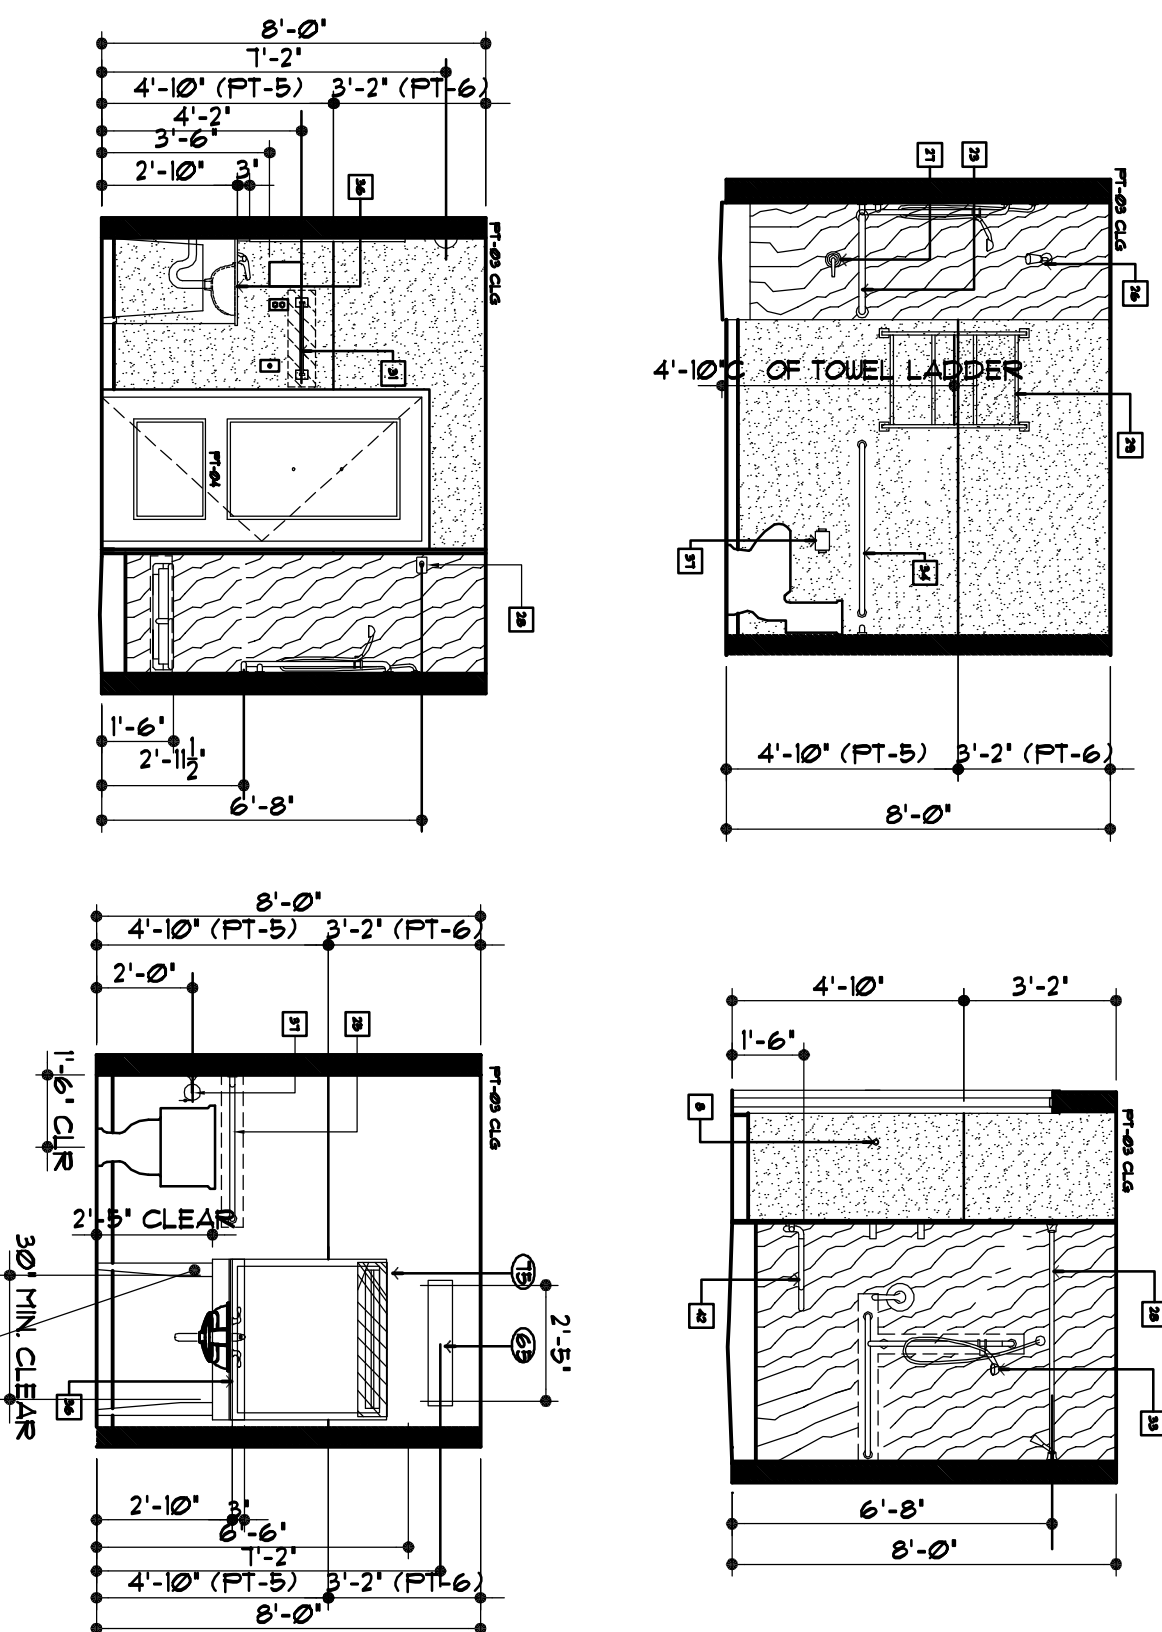

NOTE:
FINISH OF VANITY CABINET TO MATCH
FINISH OF GUEST ROOM CASE GOODS.


FRONTIER PLAN

SCALE: 1/4" = 1'-0"

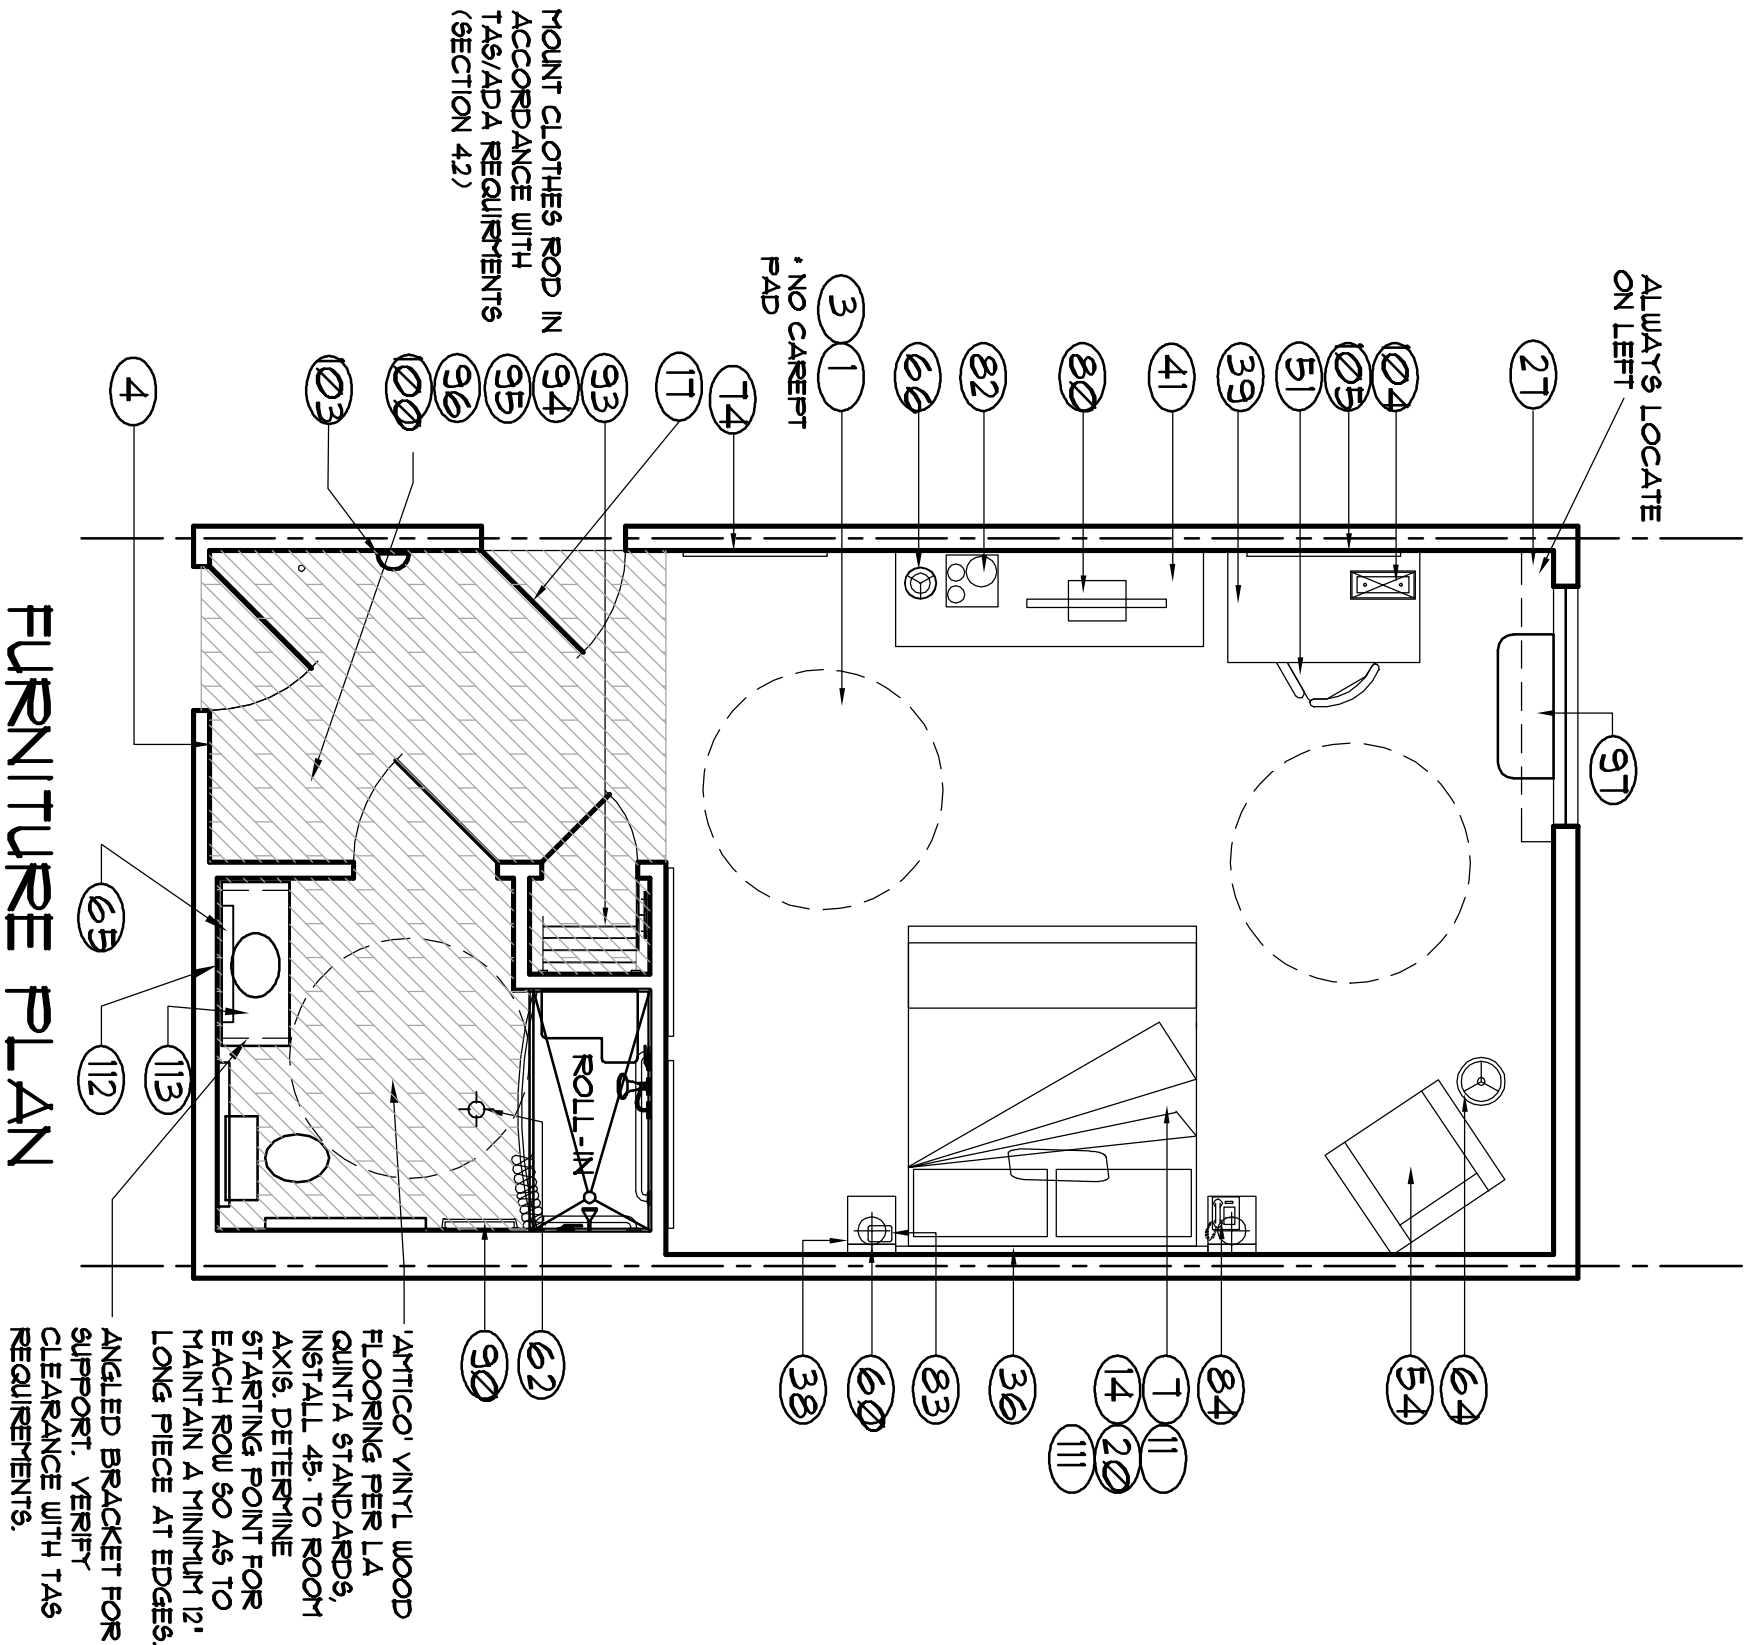

DIMENSION PLAN


SCALE: 1/4" = 1'-0"

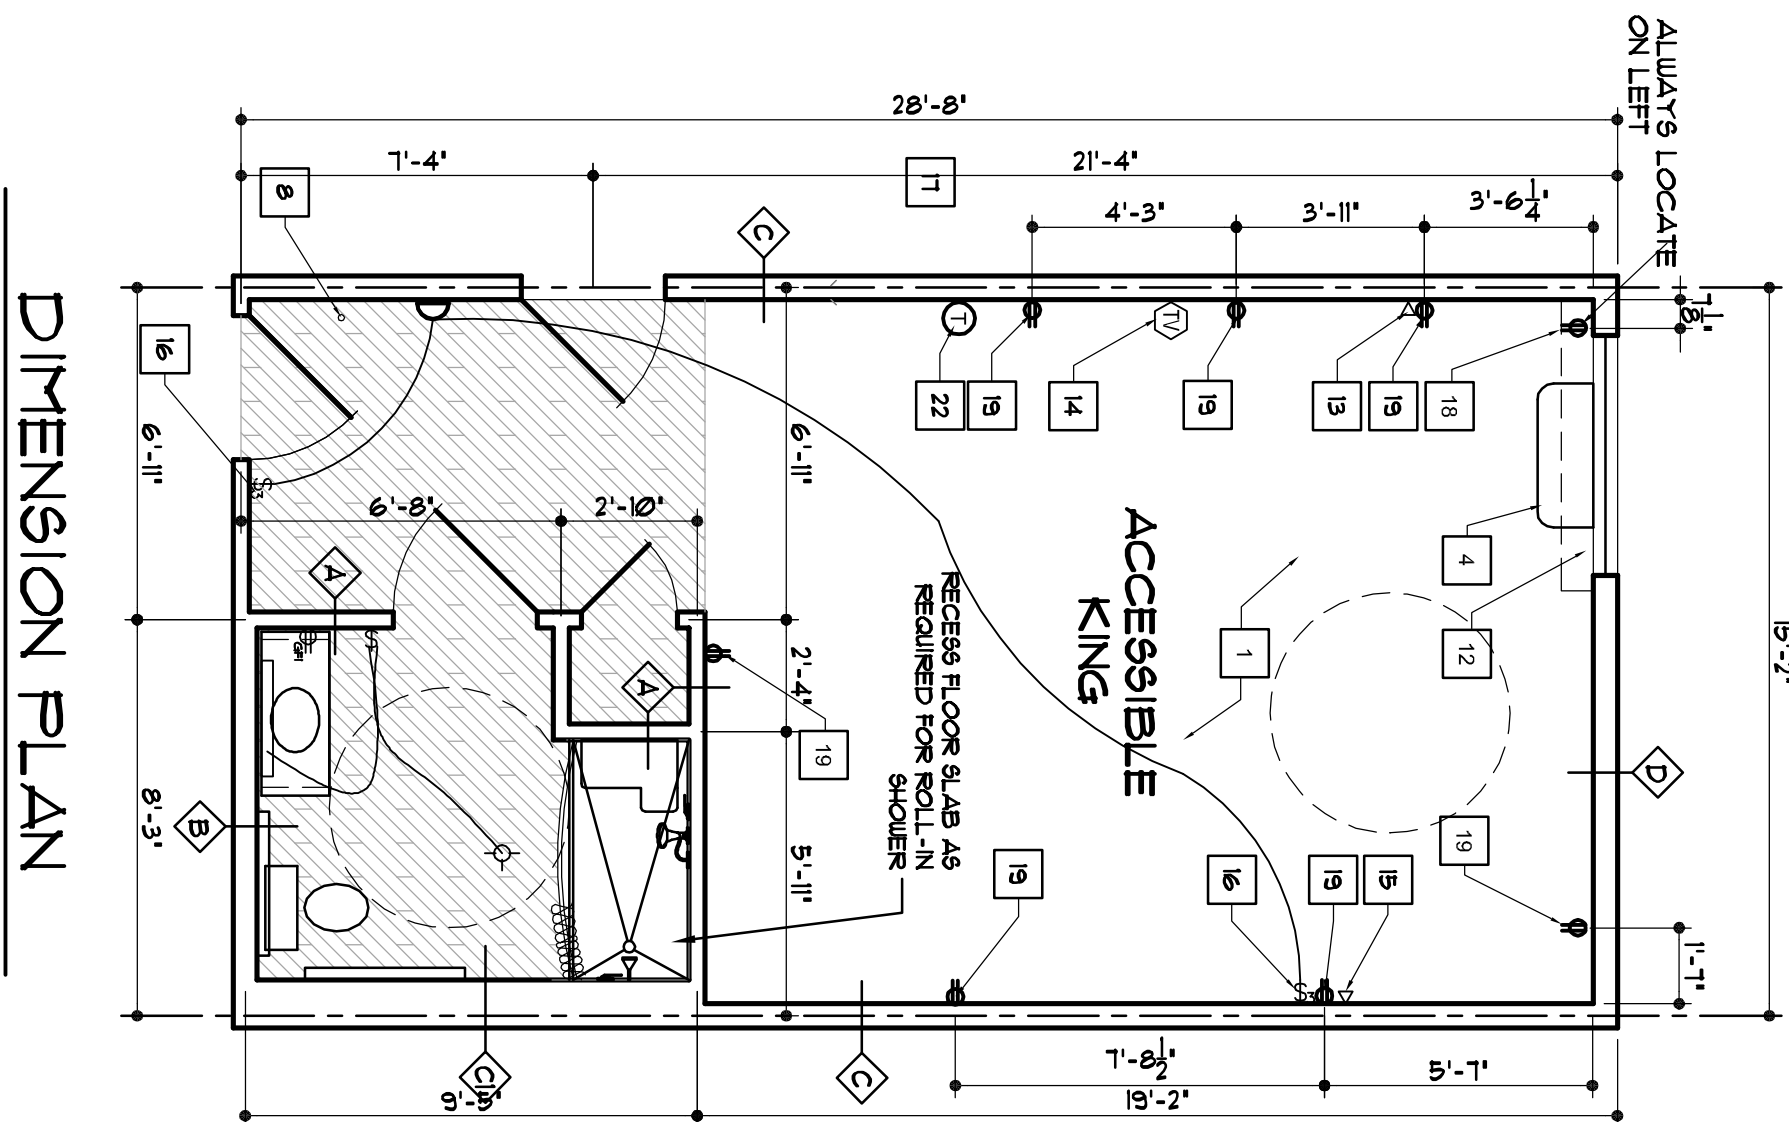

KING ROOM (ACCESSIBLE)

REVISIONS	BY

LaQuinta Inn and Suites
MARKET CENTER – LOCATION 6482
DALLAS, TEXAS

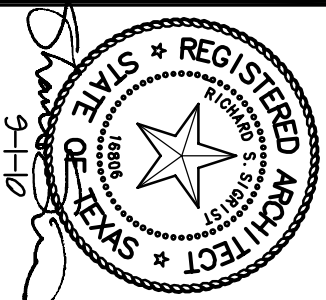

R S S ARCHITECTS LLC
2201 DOTTIE LYNN PKWY. SUITE 145
FORT WORTH, TEXAS 76120
PH: 817/640-9003 FAX: 817/649-8410

A-402
of Sheets