
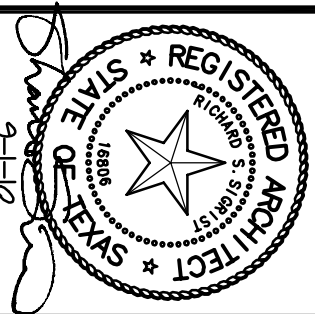


REVISIONS	BY




LaQuinta Inn and Suites
MARKET CENTER – LOCATION 6482
DALLAS, TEXAS

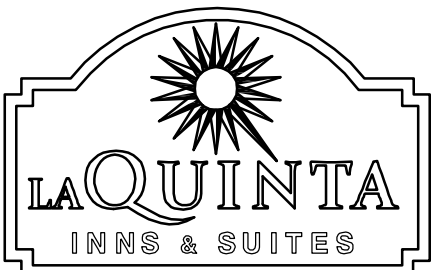

R S S ARCHITECTS, LLC.
2201 DOTTIE LYNN PKWY, SUITE H45
FORT WORTH, TEXAS 76120
PH: 817/640-9003 FAX: 817/649-8410

Date	2-11-10
Reviewed	
Drawn	
Job	06060
Sheet	
A-404	
Of	Sheets

GUEST ROOM KEY SCHEDULE	
1	CARPET PAD & BASE
2	TEXTURE DRYWALL - REFER TO FINISH SCHEDULE
3	CLOTHES ROD
4	TRAIL - WALL AIR CONDITIONING UNIT ROUGH OPENING 3' 6"-103X1' 4-1/4" MIN.
5	REINFORCING BLOCKING IN WALL
6	TEXTURED CEILING - REFER TO FINISH SCHEDULE
7	DOOR MOUNTED DOOR STOP
8	WALL MOUNTED DOOR STOP
9	DECORATIVE WOOD HOLDING
10	2 PANEL METAL DOOR AND FRAME - PAINTED, REFER TO DOOR SCHEDULE FOR LOCK HARDWARE
11	DOOR AS SCHEDULED
12	GYPSUM BOARD RETURN AT HEAD, JAMB & SILL
13	TELEPHONE/ DATA DUPLEX HOOKING, PROVIDE 3/4" CONDUIT RILL
14	TELEVISION OUTLET, REFER TO FLOOR PLAN AND ELEVATIONS FOR DIMENSIONS AND LOCATION
15	TELEPHONE OUTLET, REFER TO FLOOR PLAN AND ELEVATIONS FOR DIMENSIONS AND LOCATION
16	LIGHT SWITCH, REFER TO FLOOR PLAN AND ELEVATIONS FOR DIMENSIONS AND LOCATION, ILLUMINATED SWITCH AT ENTRY AND BATHROOM
17	CONNECTING DOORS, SEE BUILDING PLAN FOR LOCATION
18	208V OUTLET, REFER TO ELECTRICAL PLAN FOR MORE INFORMATION
19	DUPLEX OUTLET, INSTALL HORIZONTALLY AT NIGHTSTANDS
20	GLAD OUTLET
21	MOUNTING HEIGHT OF HEADBOARD, NIGHTSTAND WALL LAMP(S) BASED ON LOW PROFILE BOXSPRING
22	ROOMS AND 60" IN TYPICAL ROOMS

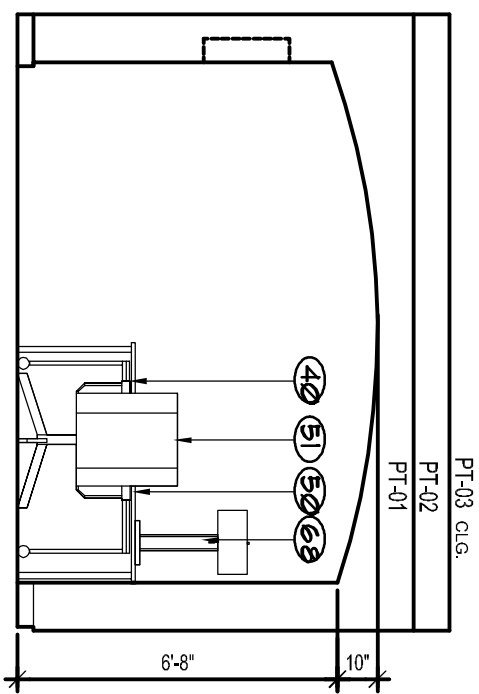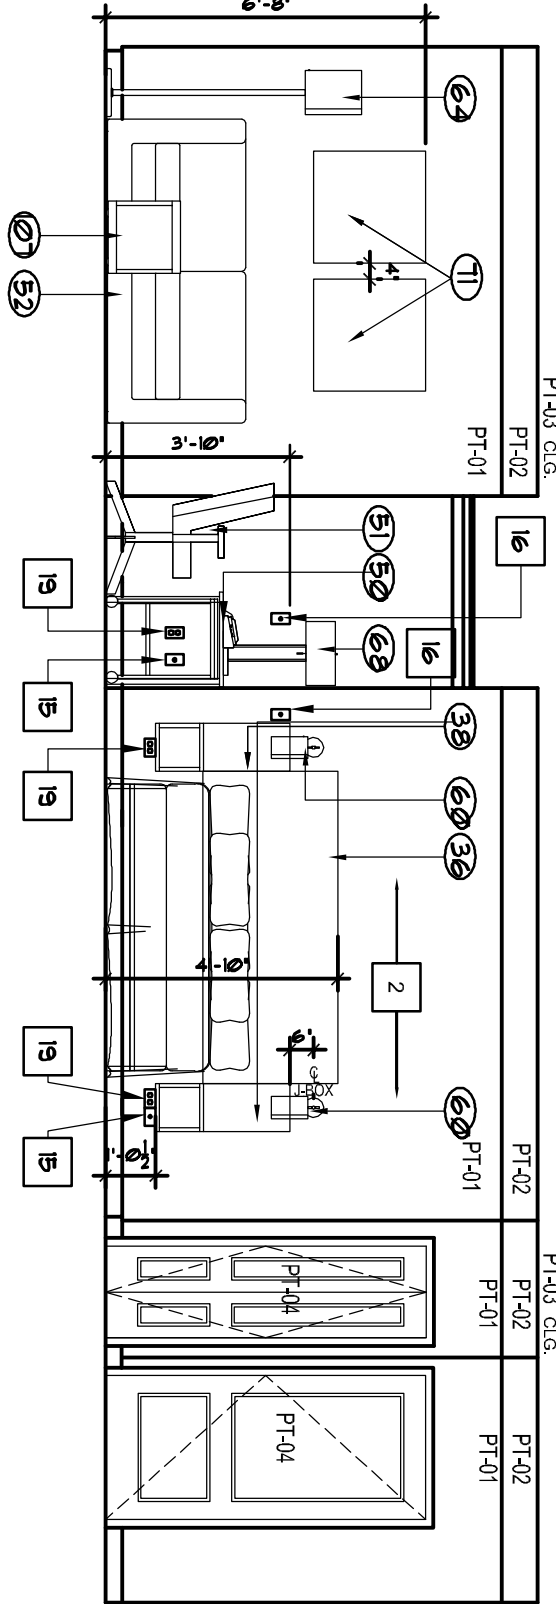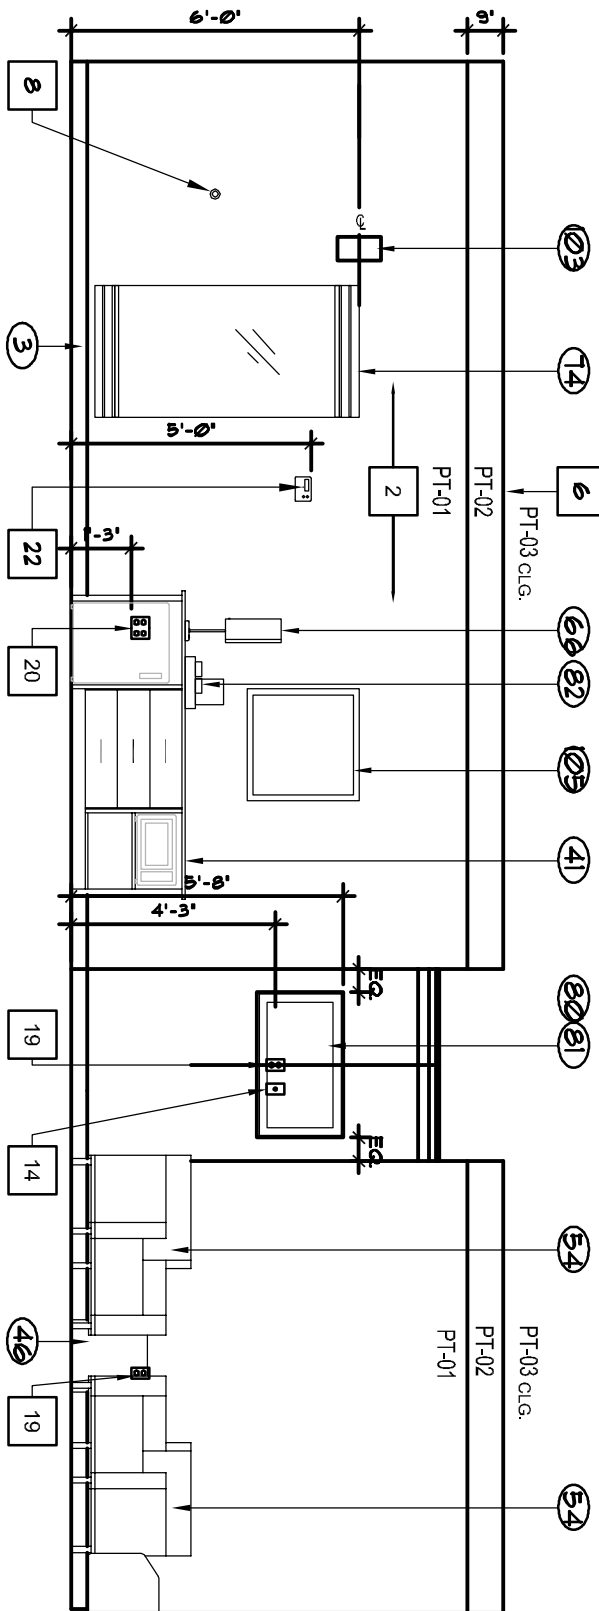


NOTE:
REFER TO SHEET A401 FOR
BATHROOM ELEVATIONS.

NOTE:
FURNITURE IN ENLARGED PLANS
SHOWN FOR REFERENCE ONLY.
COORDINATE WITH THE
REF SHEET A403 FOR THE SCHEDULE


NOTE:
MOUNTING HEIGHTS OF HEADBOARDS
AND LAMPS TO BE COORDINATED WITH
FLOOR/DOOR MATTERS SET AS SELECTED
BY OWNER. VERIFY PRIOR TO CONSTRUCTION
TYPICAL AT ALL GUESTROOMS.

PROVIDE ELECTRICAL MOCK-UP OF EACH
ROOM TYPE. MOCK-UP TO BE APPROVED BY
THE PROVIDER AND OWNER PRIOR TO
COMMENCING CONSTRUCTION.

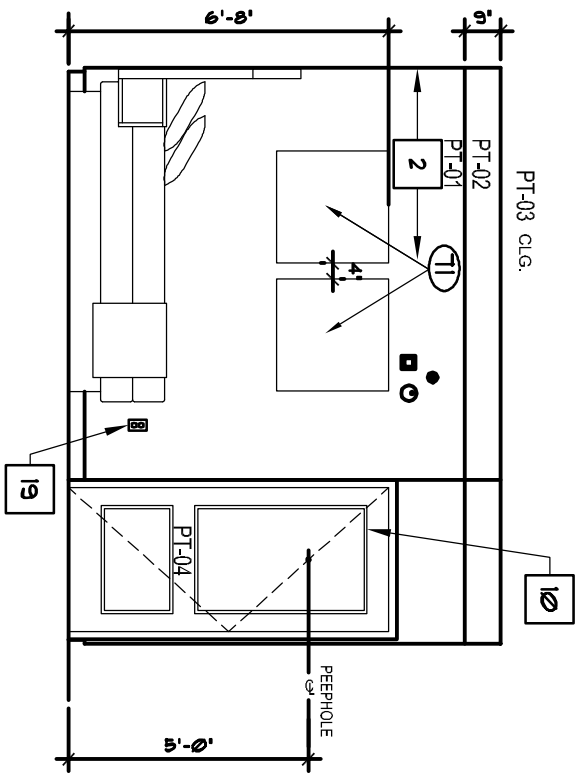


GUEST ROOM ELEVATIONS

SCALE: 1/4" = 1'-0"

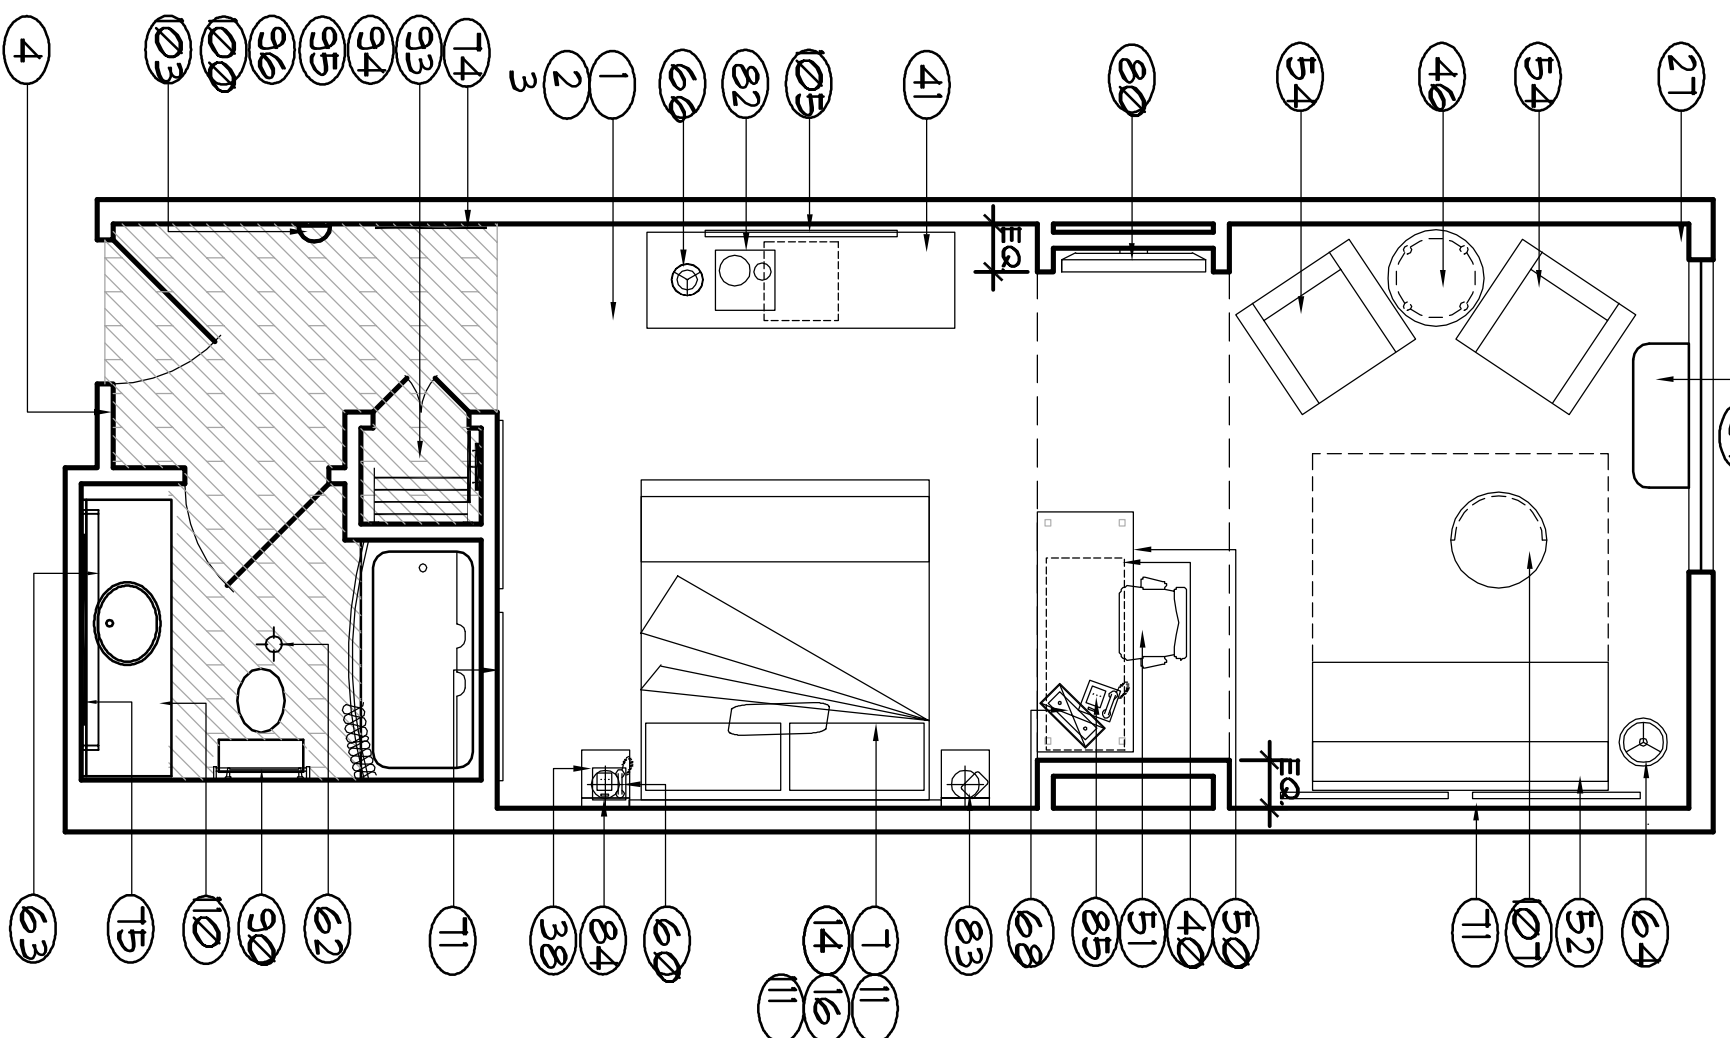

FURNITURE PLAN

SCALE: 1/4" = 1'-0"

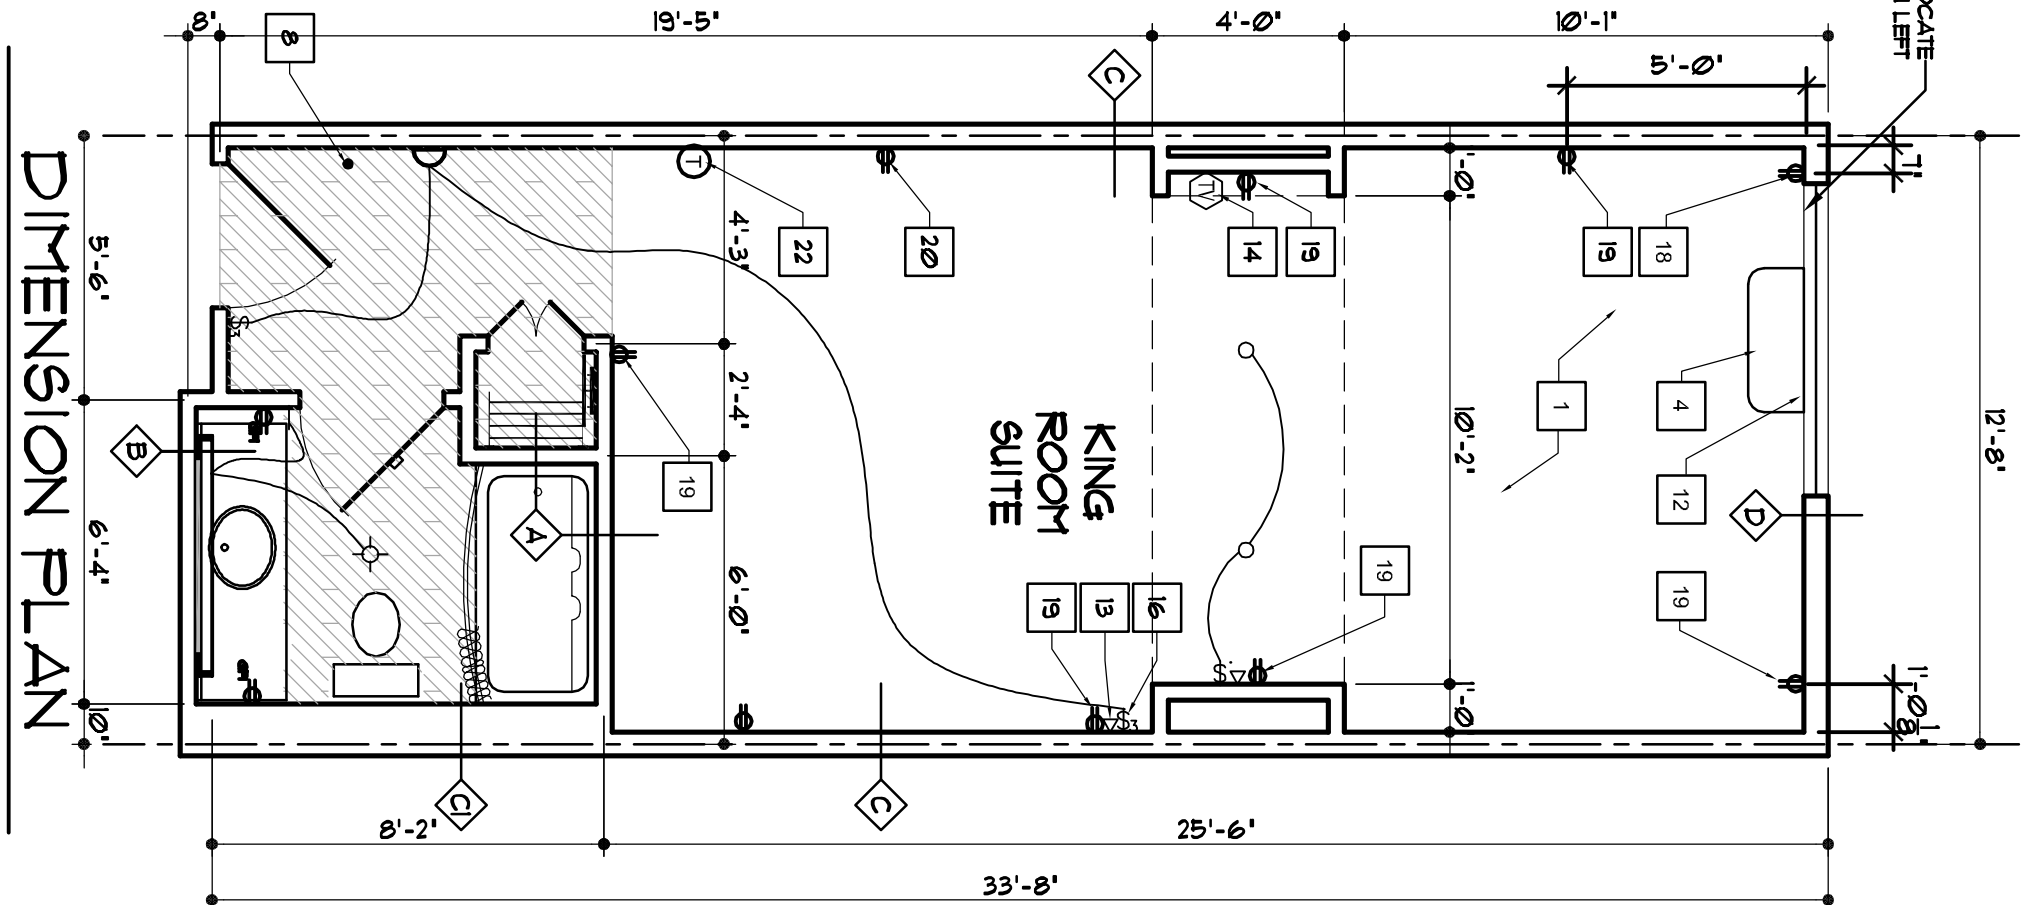

DIMENSION PLAN

SCALE: 1/4" = 1'-0"

KING ROOM - SUITE