


NOTES:	CEILING SYMBOL LEGEND
1. REFER TO ELECTRICAL FLOOR PLANS FOR LIGHTING FIXTURES INFORMATION.	① GYPSUM BOARD CEILING - AT PLATE HEIGHT
2. REFER ENLARGED GUEST ROOM PLANS FOR LIGHTING FIXTURES INFORMATION.	② 2'X2' SUSPENDED CEILING AT 9'-6" AFF.
3. SLOTTED FOR CEILING LIGHTING DETAIL LIGHT STANDARDS INFORMATION.	③ 2'X2' SUSPENDED CEILING AT 8'-6" AFF.
4. INSTALL FIRE RATED SUB-CEILING AS MAY BE REQUIRED BY LOCAL CODES.	④ GYPSUM BOARD CEILING - FIRED TO 9'-0" AFF.
	⑤ ARCHIEED CEILING, REFER INTERIOR ELEVATIONS.
	⑥ GYPSUM BOARD CEILING - FIRED TO 9'-6" AFF.
	⑦ GYPSUM BOARD CEILING - FIRED TO 10'-0" AFF.
	⑧ GYPSUM BOARD CEILING - FIRED TO 11'-6" AFF.
	⑨ GYPSUM BOARD CEILING - FIRED TO 8'-0" AFF.
	⑩ 2'X2' SUSPENDED CEILING AT 9'-6" AFF. W/ SMOOTH WASHABLE SURFACE.
	⑪ GYPSUM BOARD CEILING - FIRED TO 10'-6" AFF.
	⑫ EPS CEILING @ 10'-9" AFF.
	⑬ EPS CEILING @ 14'-0" AFF.

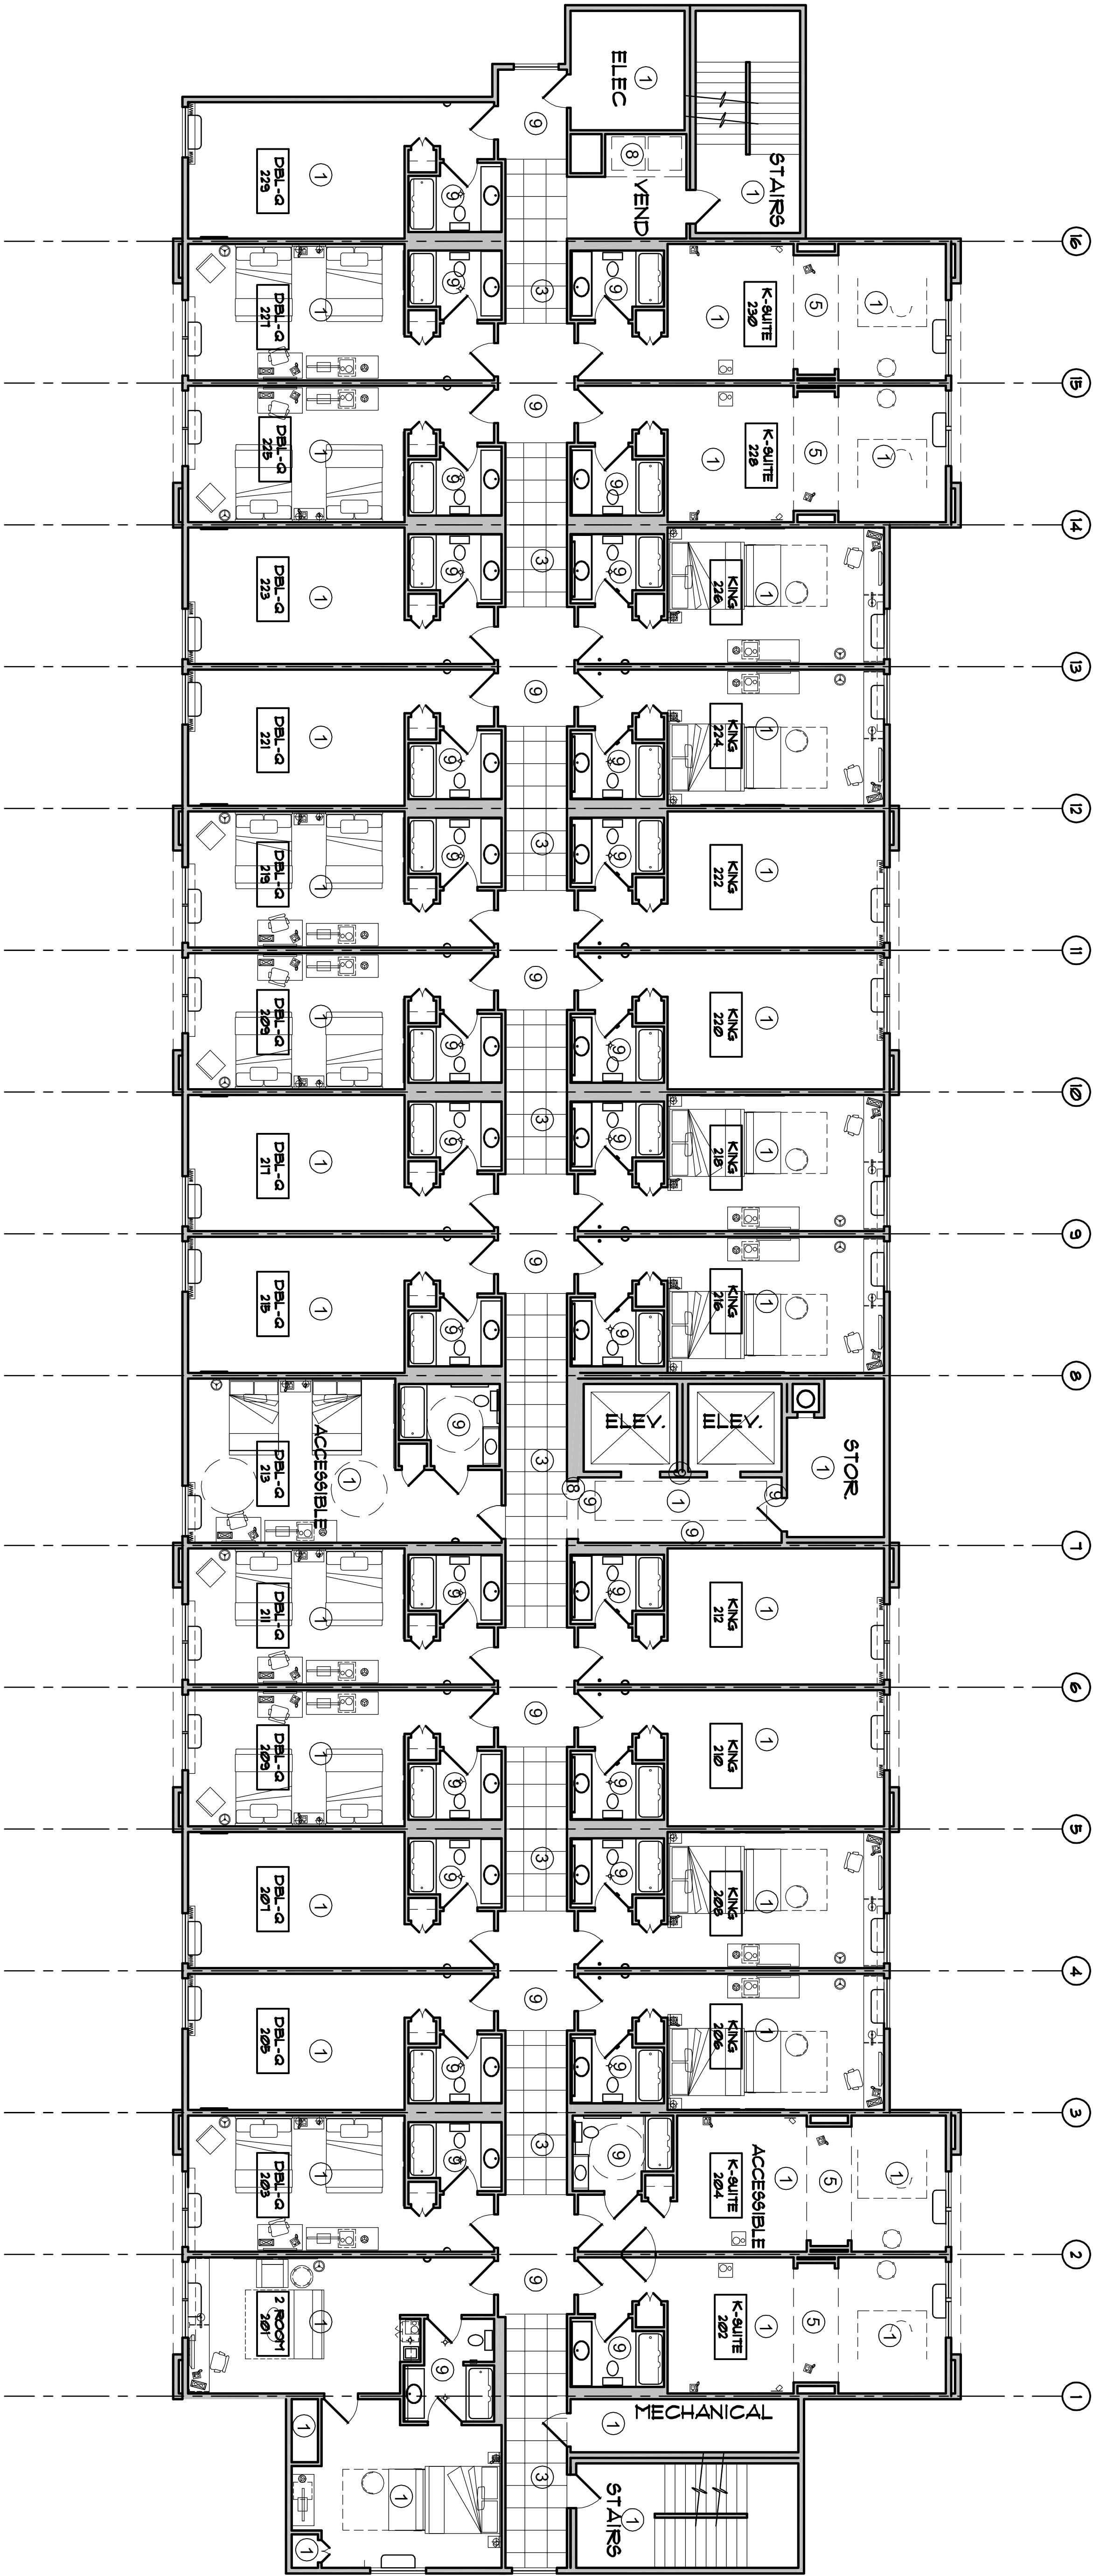

1

SECOND FLOOR PLAN


SCALE: 1/8" = 1'-0"

REVISIONS	BY

LaQuinta Inn and Suites

MARKET CENTER – LOCATION 6482

DALLAS, TEXAS

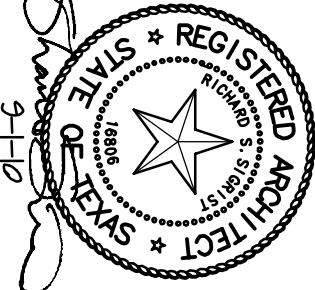

RSS ARCHITECTS LLC.

2201 DOTTIE LYNN PKWY. SUITE 145

FORT WORTH, TEXAS 76120

PH: 817/640-9003

FAX: 817/649-8410

Date	2-11-10
Reviewed	
Drawn	
Job	08060
Sheet	
A-602	Of Sheets