



REVISIONS	BY

LaQuinta Inn and Suites
MARKET CENTER – LOCATION 6482
DALLAS, TEXAS

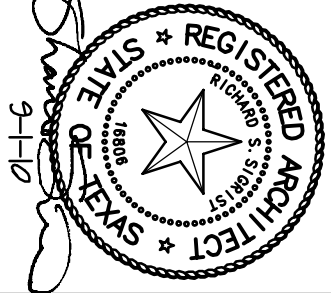


RSS ARCHITECTS LLC.
2201 DOTTIE LYNN PKWY, SUITE H45
FORT WORTH, TEXAS 76120
PH: 817/640-9003 FAX: 817/649-8410

Date	2-17-10
Reviewed	
Drawn	
Job	06060
Sheet	
A-506	of 3

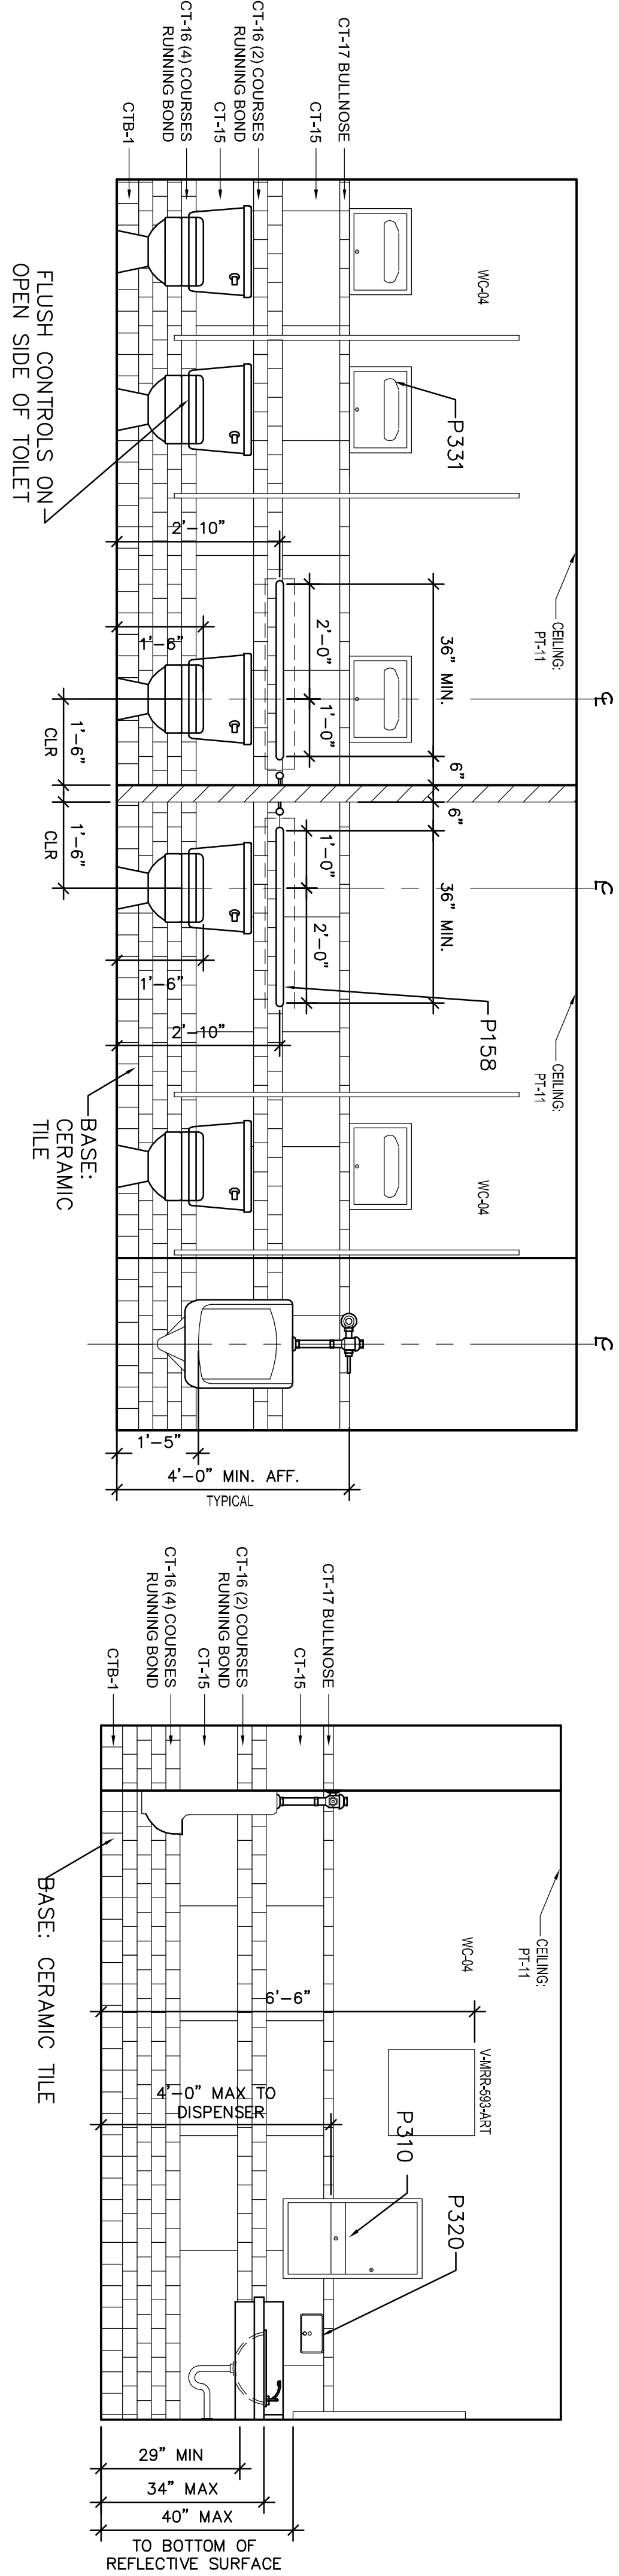


A


B

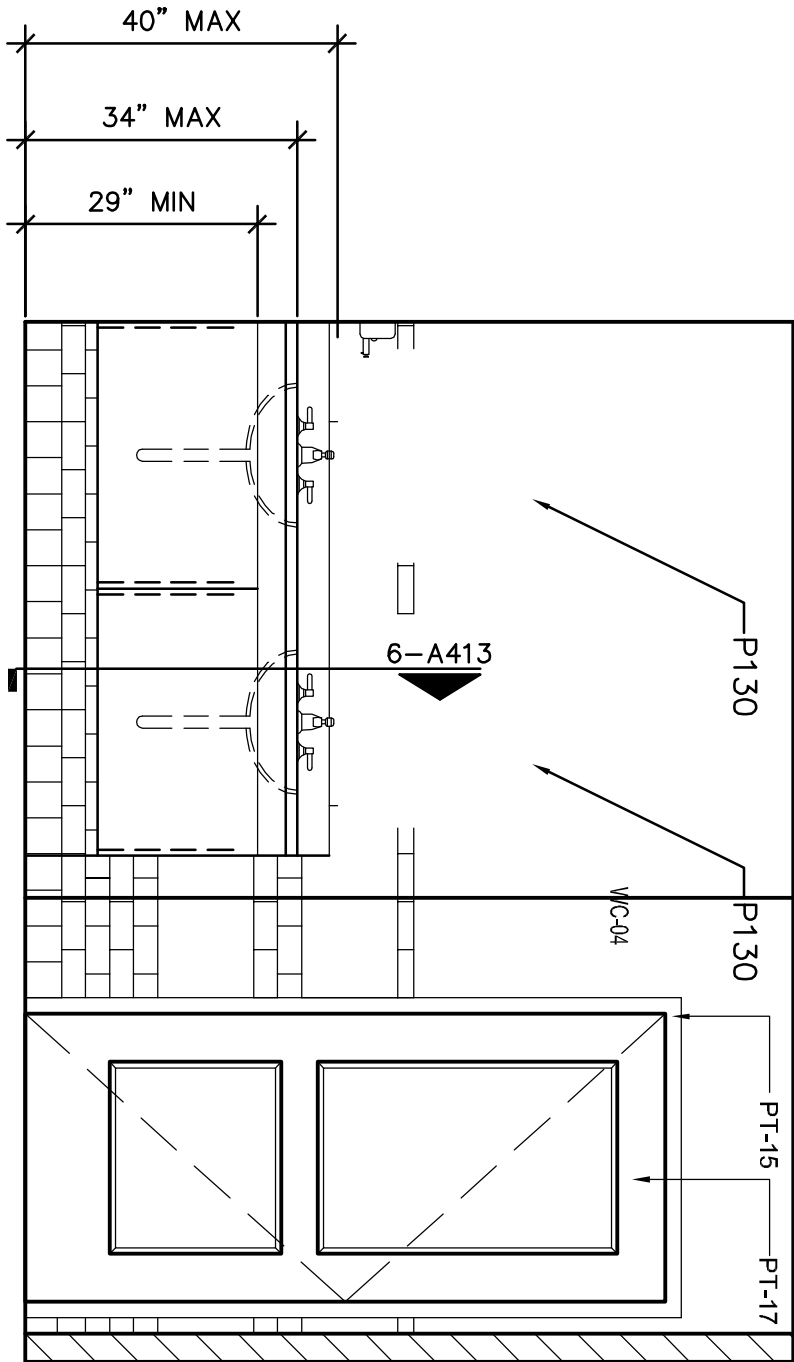

C

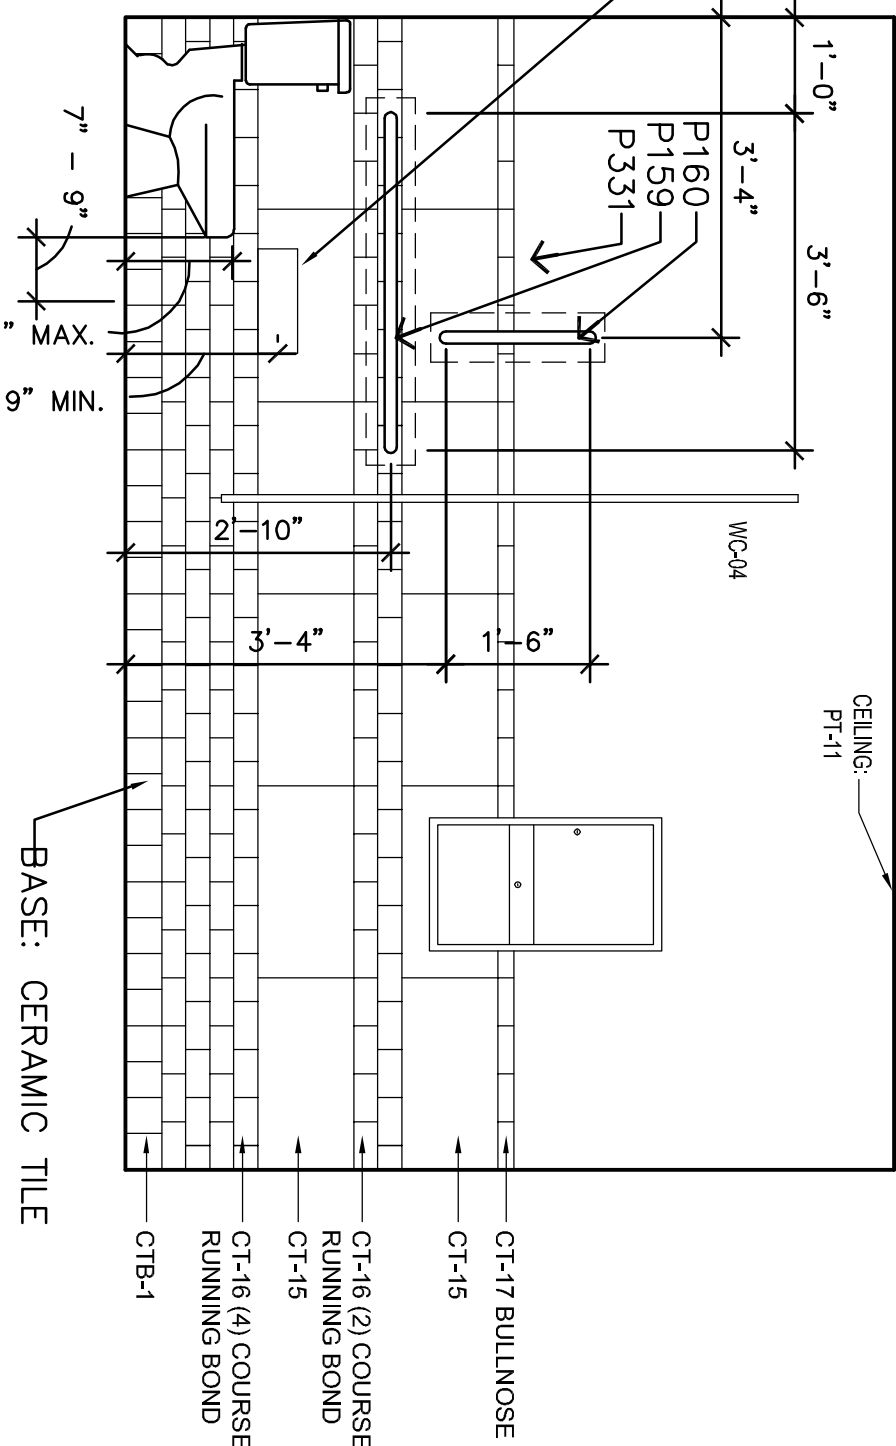


D

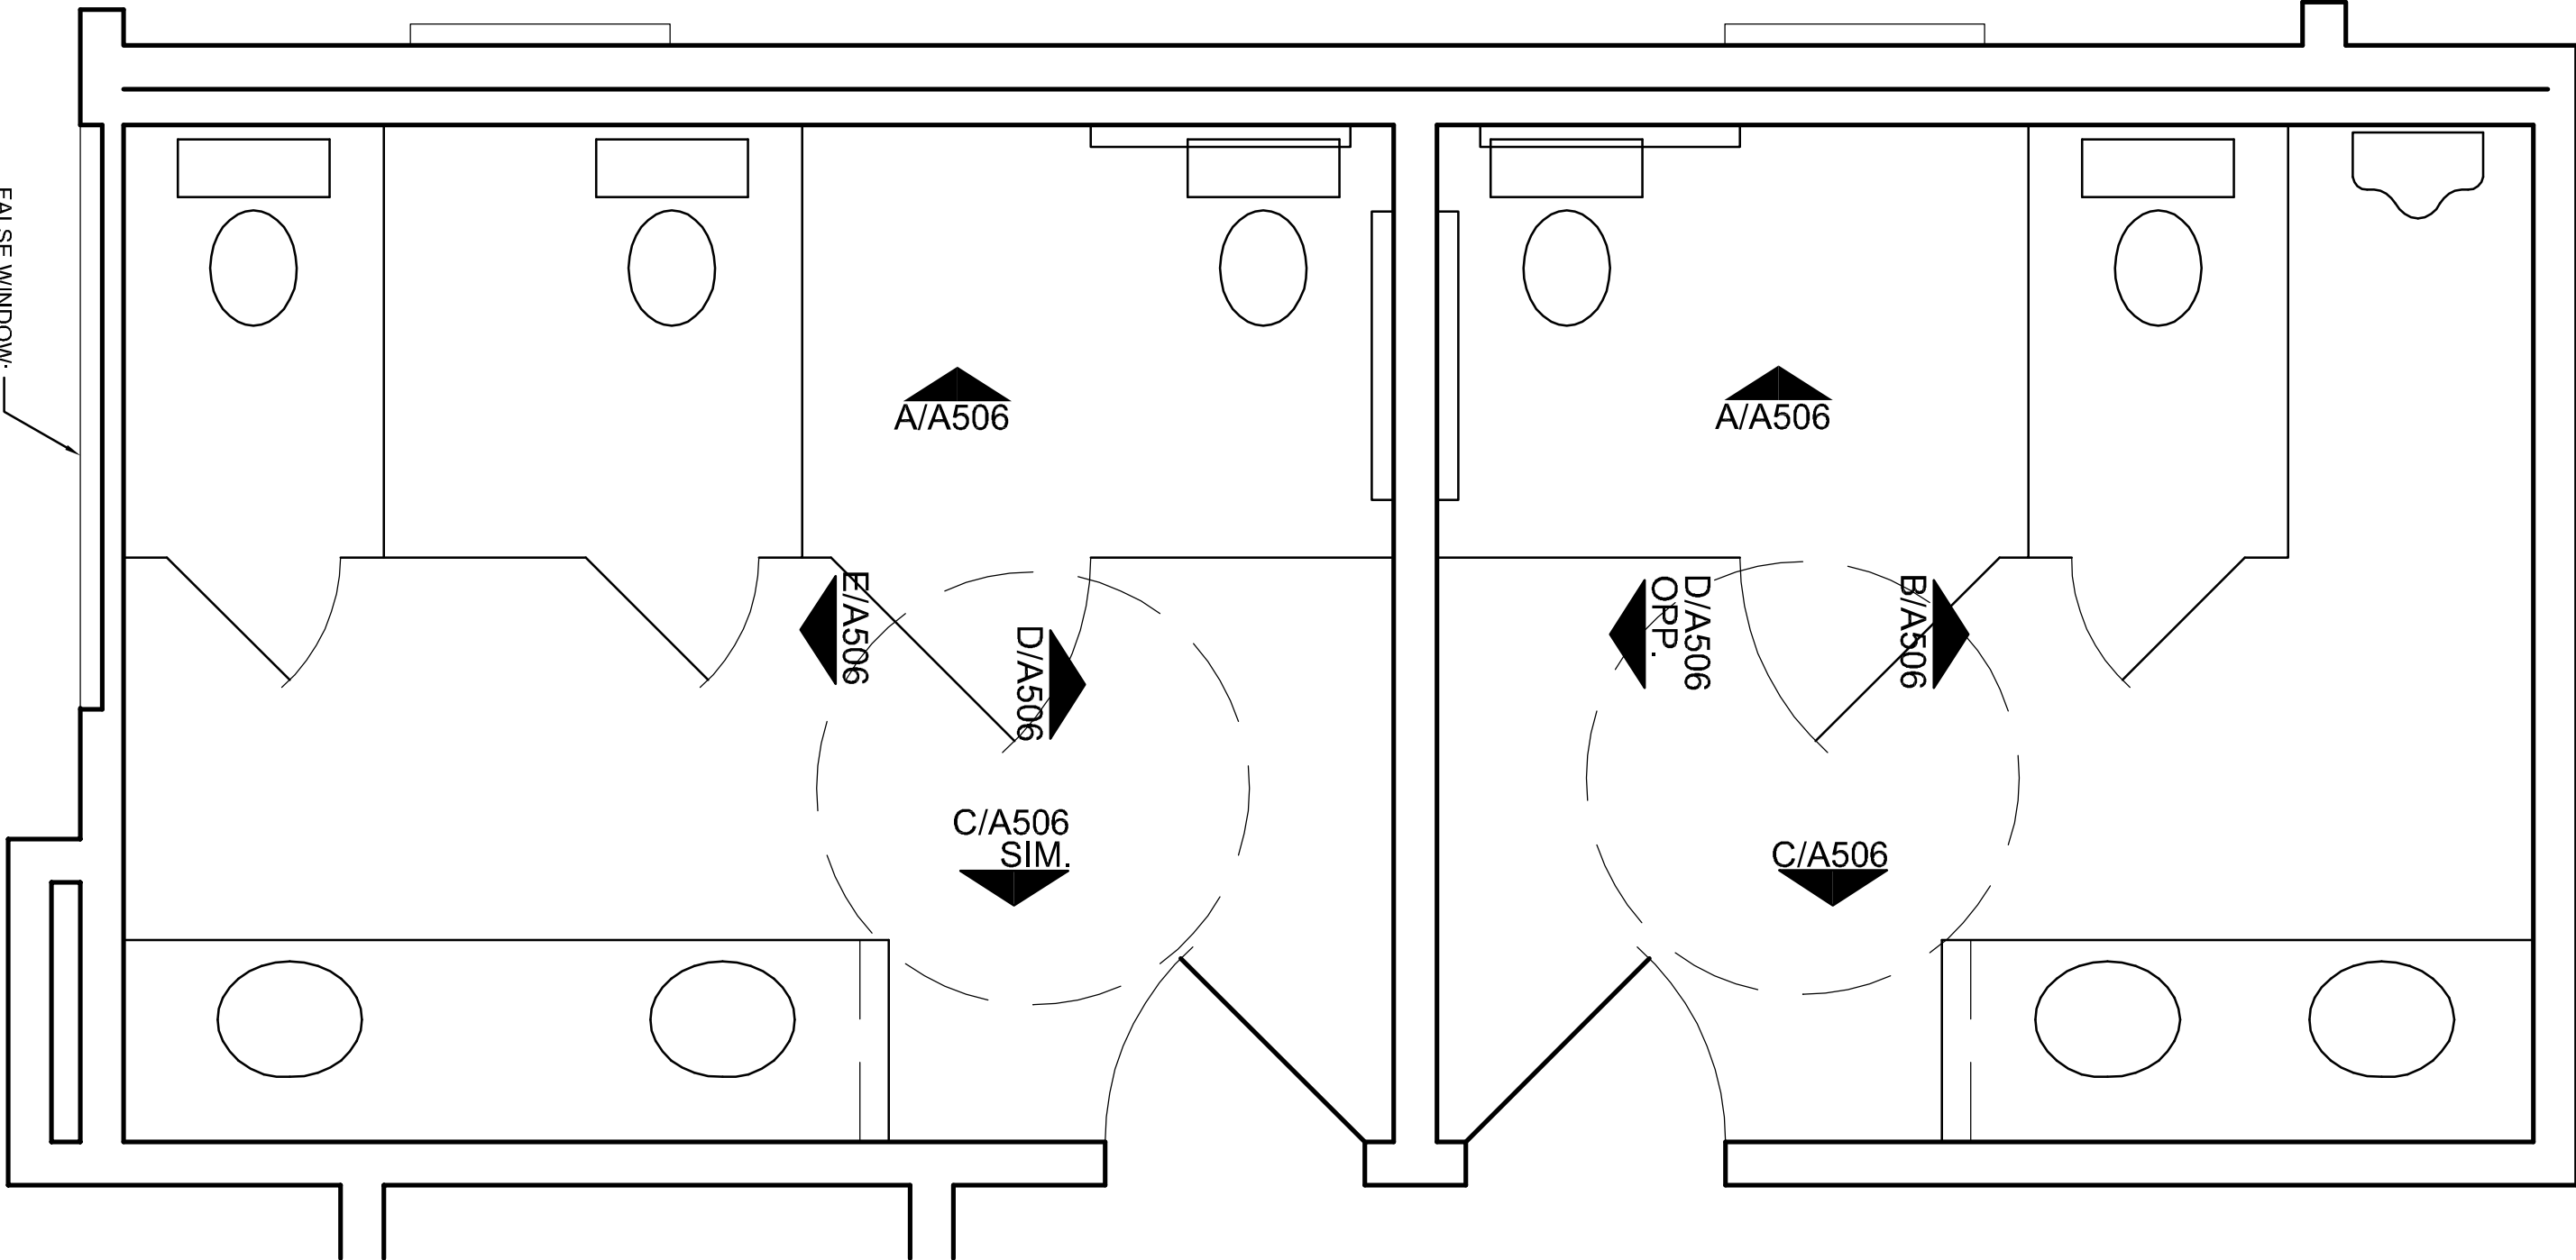

ENLARGED PUBLIC RESTROOM PLAN

SCALE: 1/2" = 1'-0"

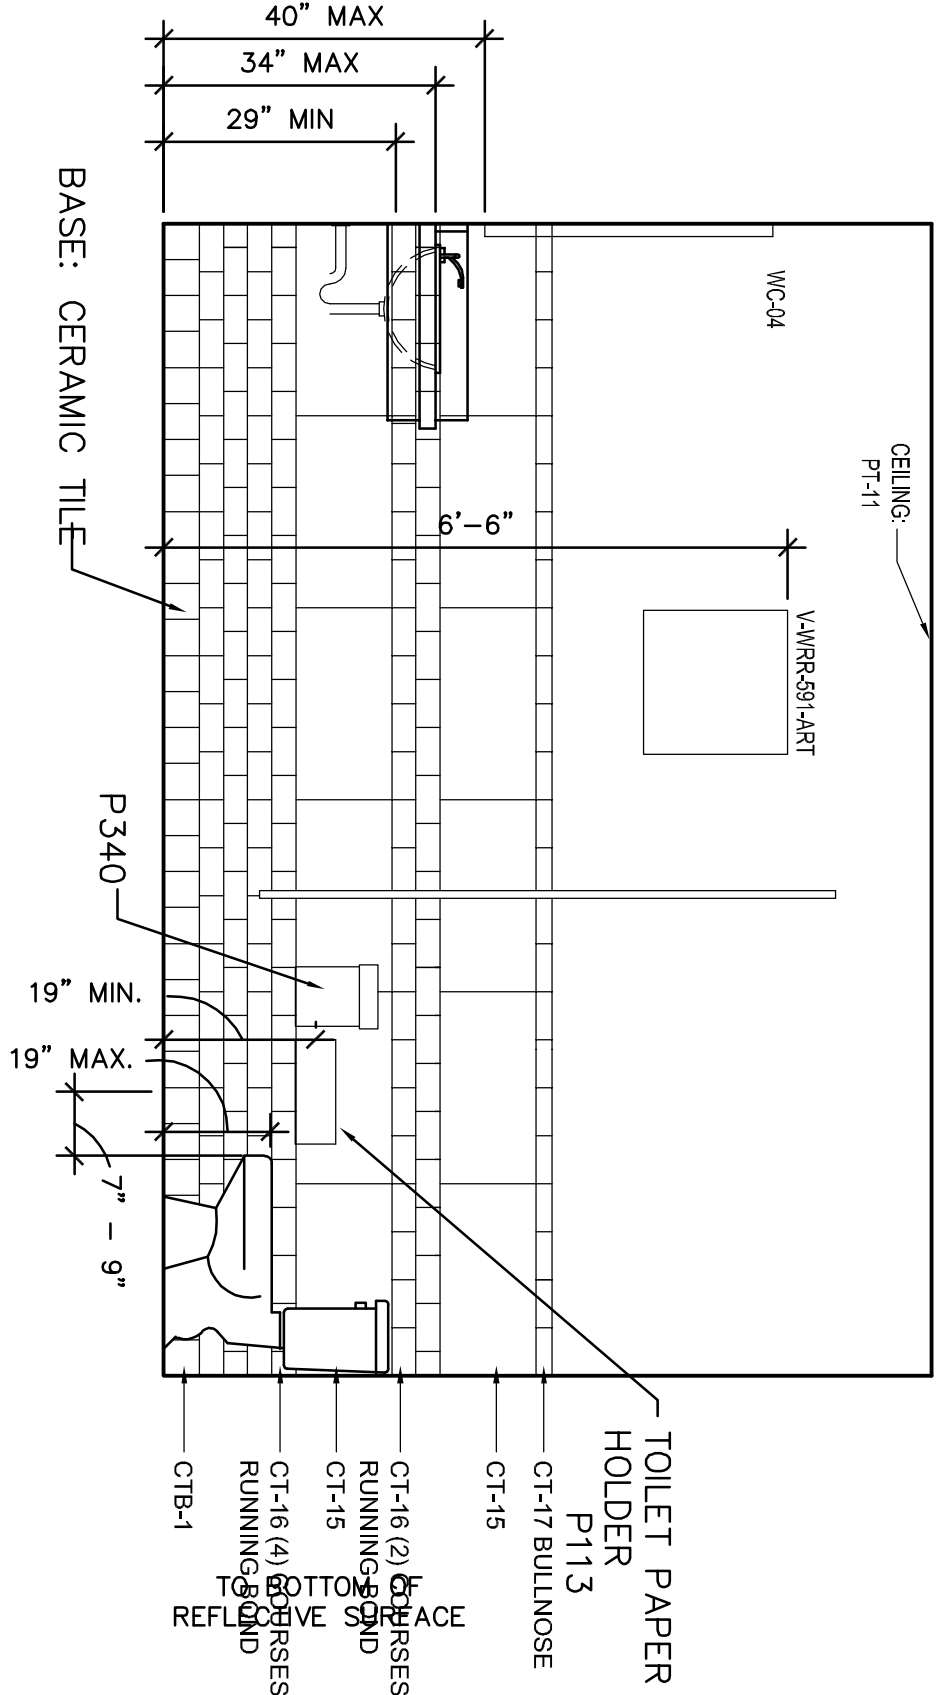

E

TOILET ACCESSORY SCHEDULE	
ITEM #	DESCRIPTION
P113	HEAVY DUTY DOUBLE TOILET TISSUE HOLDER
P130	MIRROR
P158	36" GRAB BAR
P159	42" GRAB BAR
P302	FEMININE NAPKIN VENDOR
P310	RECESSED PAPER TOWEL DISPENSER/DISPOSAL
P320	WALL MOUNTED SOAP DISPENSER
P331	SINGLE RECESSED SEAT COVER DISPENSER
P340	FEMININE NAPKIN DISPOSAL - WALL MOUNTED
P160	18" GRAB BAR