



NOTE:  
REF SHEET A402 FOR GUESTROOM KEY SCHEDULE

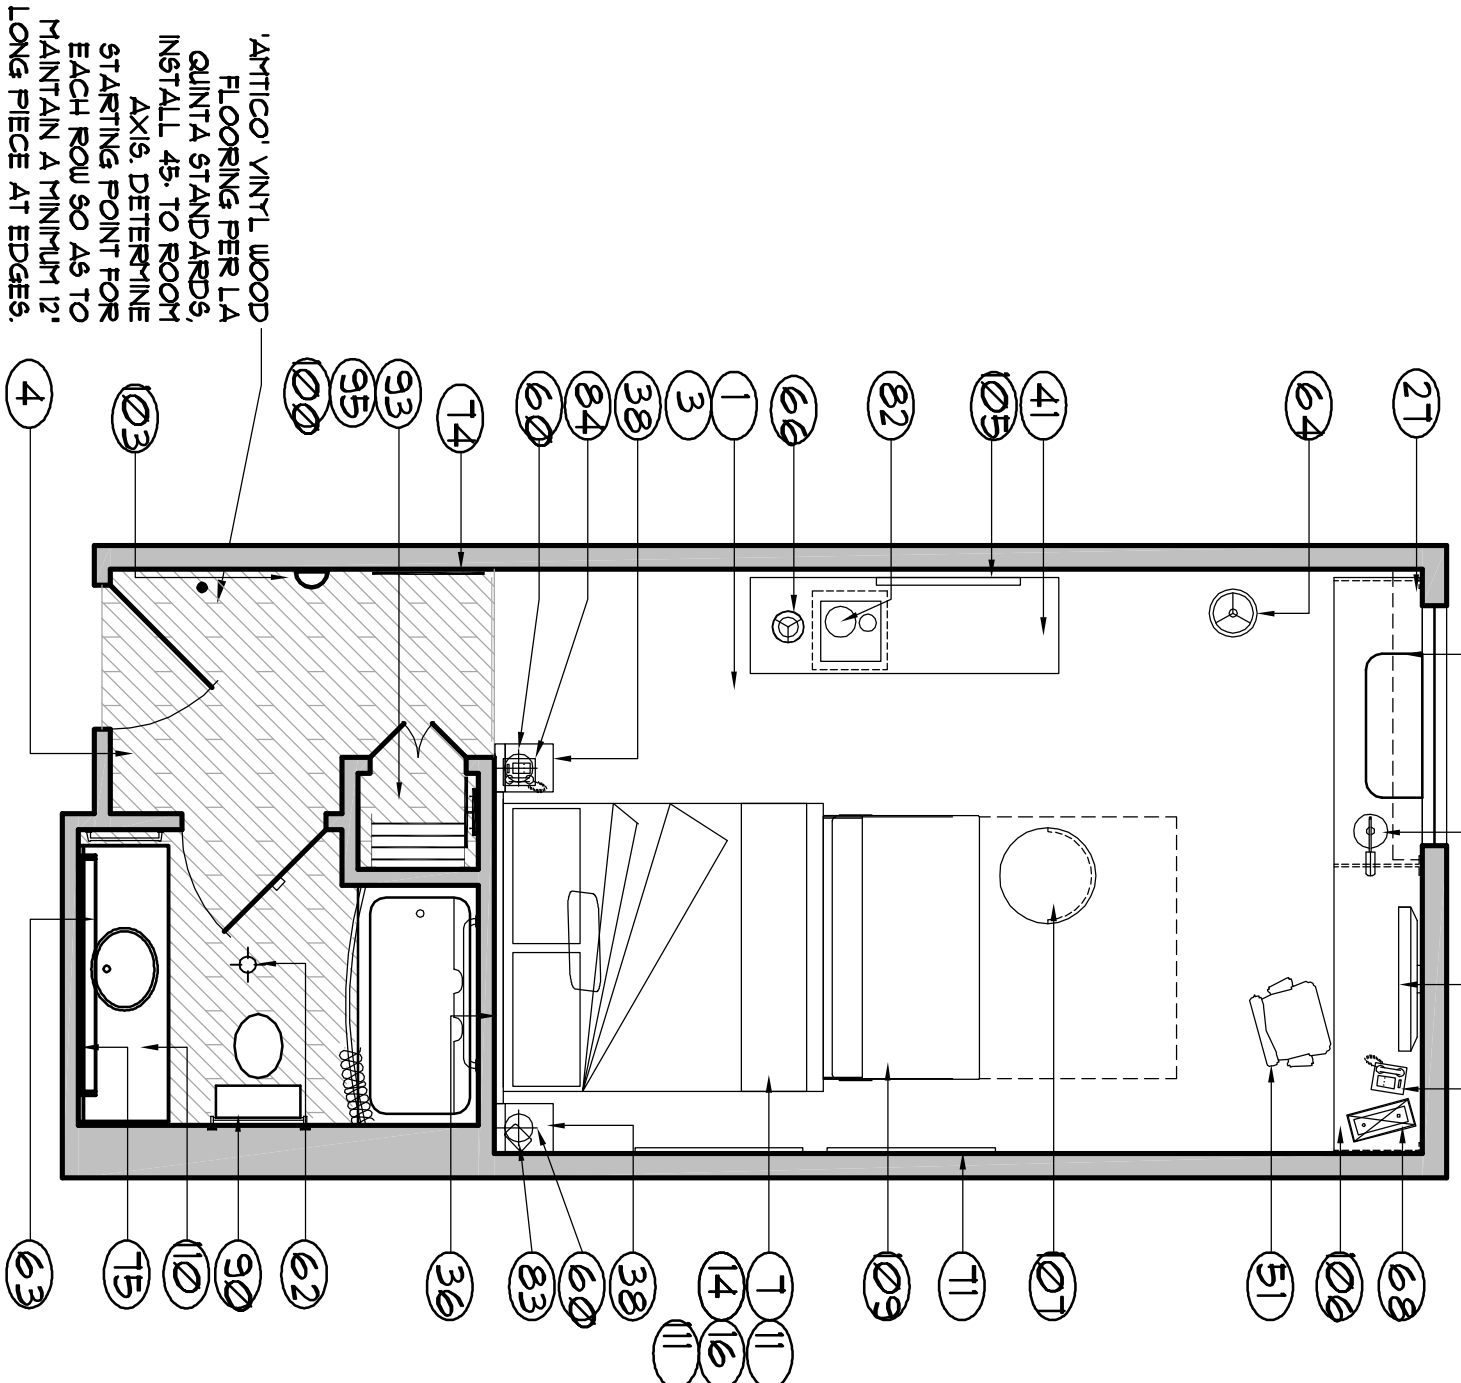


LANTICO VNTL WOOD  
FLOORING PER LA  
QUINTA STANDARDS  
INSTALL AS TO ROOM  
AXIS. DETERMINE  
STARTING POINT FOR  
EACH ROW SO AS TO  
MAINTAIN A MINIMUM 12"  
LONG PIECE AT EDGES.

SCALE: 1/4" = 1'-0"

FURNITURE PLAN

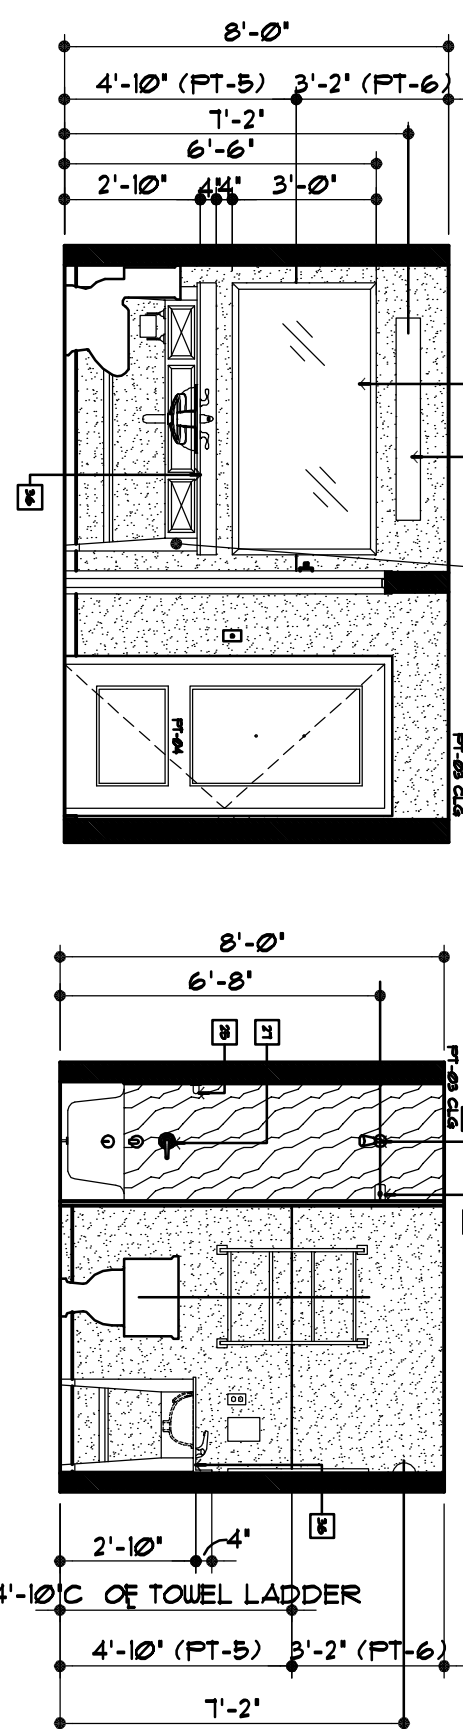

NOTE:  
FINISH OF VANITY CABINET TO MATCH  
FINISH OF GUEST ROOM CASE GOODS.

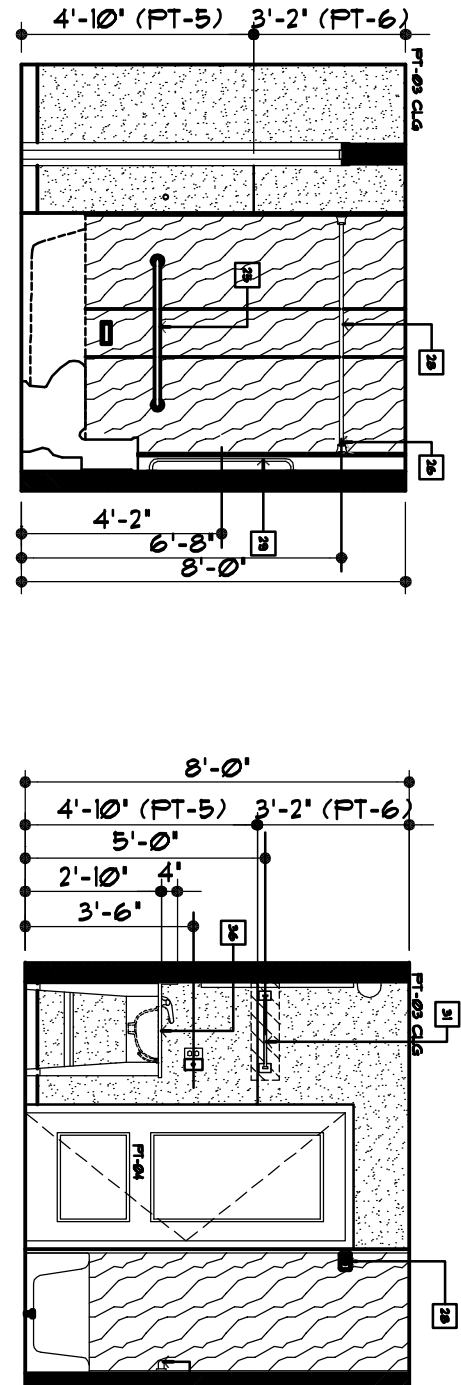

BATHROOM ELEVATIONS


SCALE: 1/4" = 1'-0"

NOTE:  
REF SHEET A402 FOR BATHROOM KEY SCHEDULE

NOTE:  
PROVIDE ELECTRICAL MOCK-UP OF EACH  
ROOM TYPE. MOCK-UP TO BE APPROVED BY  
THE PROVIDER PRIOR TO  
CONTINING CONSTRUCTION.

NOTE:  
MOUNTING HEIGHTS OF HEADBOARDS  
AND LAMP TO BE COORDINATED WITH  
FURNITURE REFERENCE ONLY.  
ELECTRICAL VERTICES TO CONSTRUCTION  
TYPICAL AT ALL GUESTROOMS.


NOTE:  
FURNITURE IN ENLARGED PLANS  
SHOWN FOR REFERENCE ONLY.  
REF SHEET A403 FOR FFE SCHEDULE

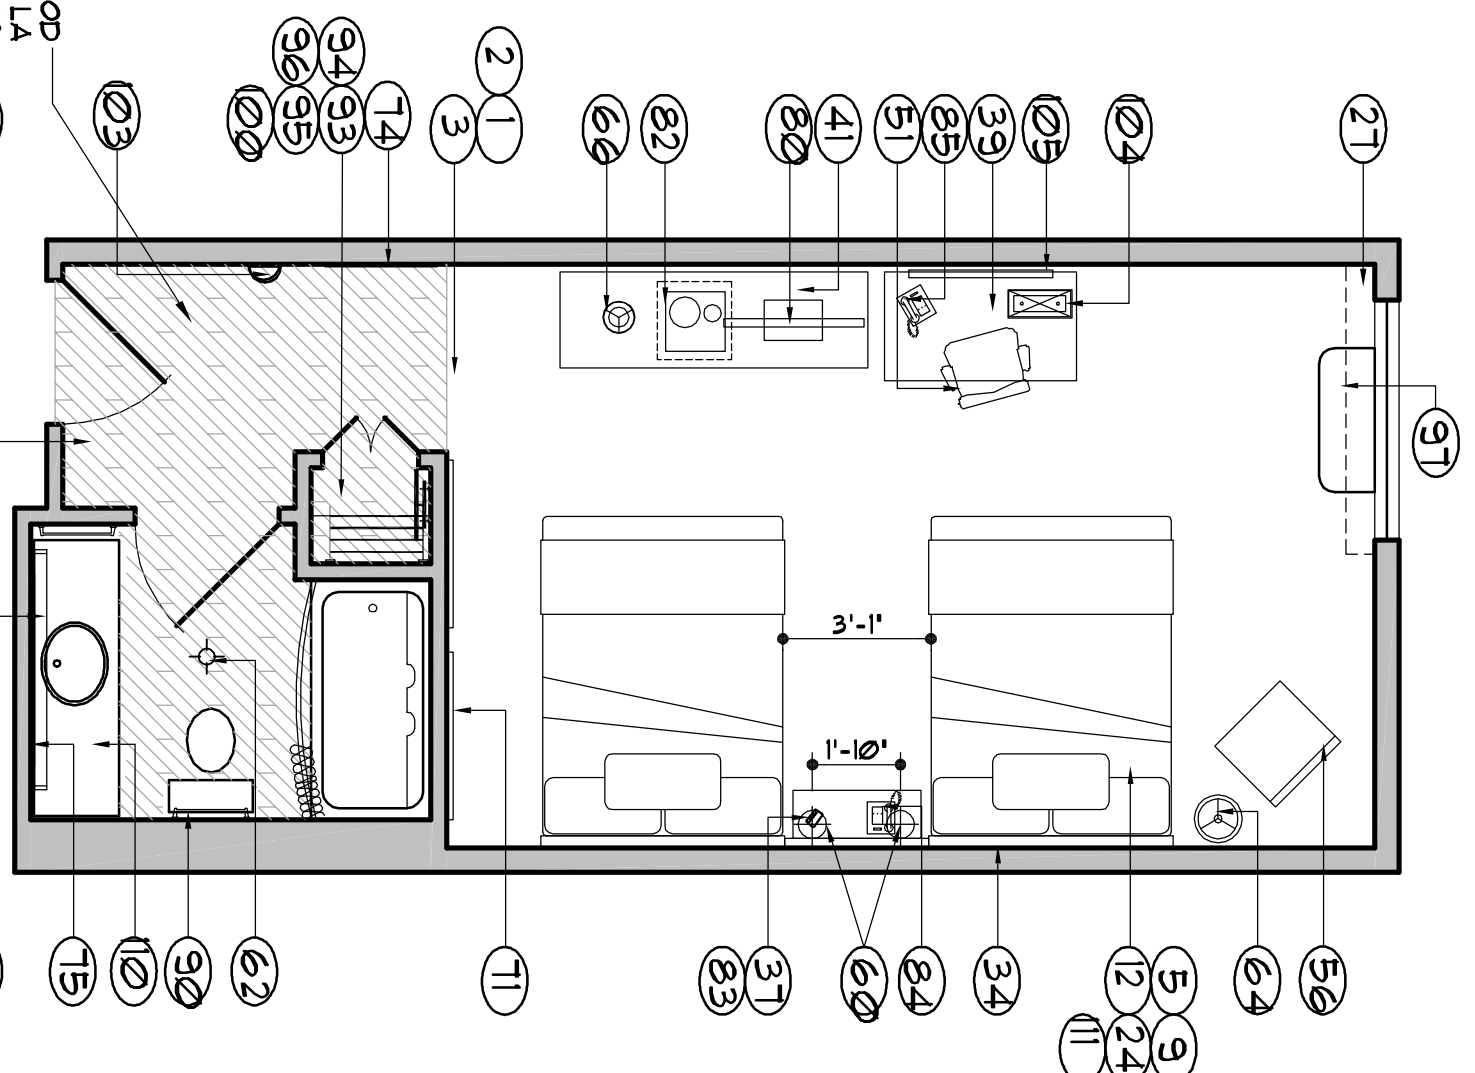

SCALE: 1/4" = 1'-0"


FURNITURE PLAN

LANTICO VNTL WOOD  
FLOORING PER LA  
QUINTA STANDARDS  
INSTALL AS TO ROOM  
AXIS. DETERMINE  
STARTING POINT FOR  
EACH ROW SO AS TO  
MAINTAIN A MINIMUM 12"  
LONG PIECE AT EDGES.

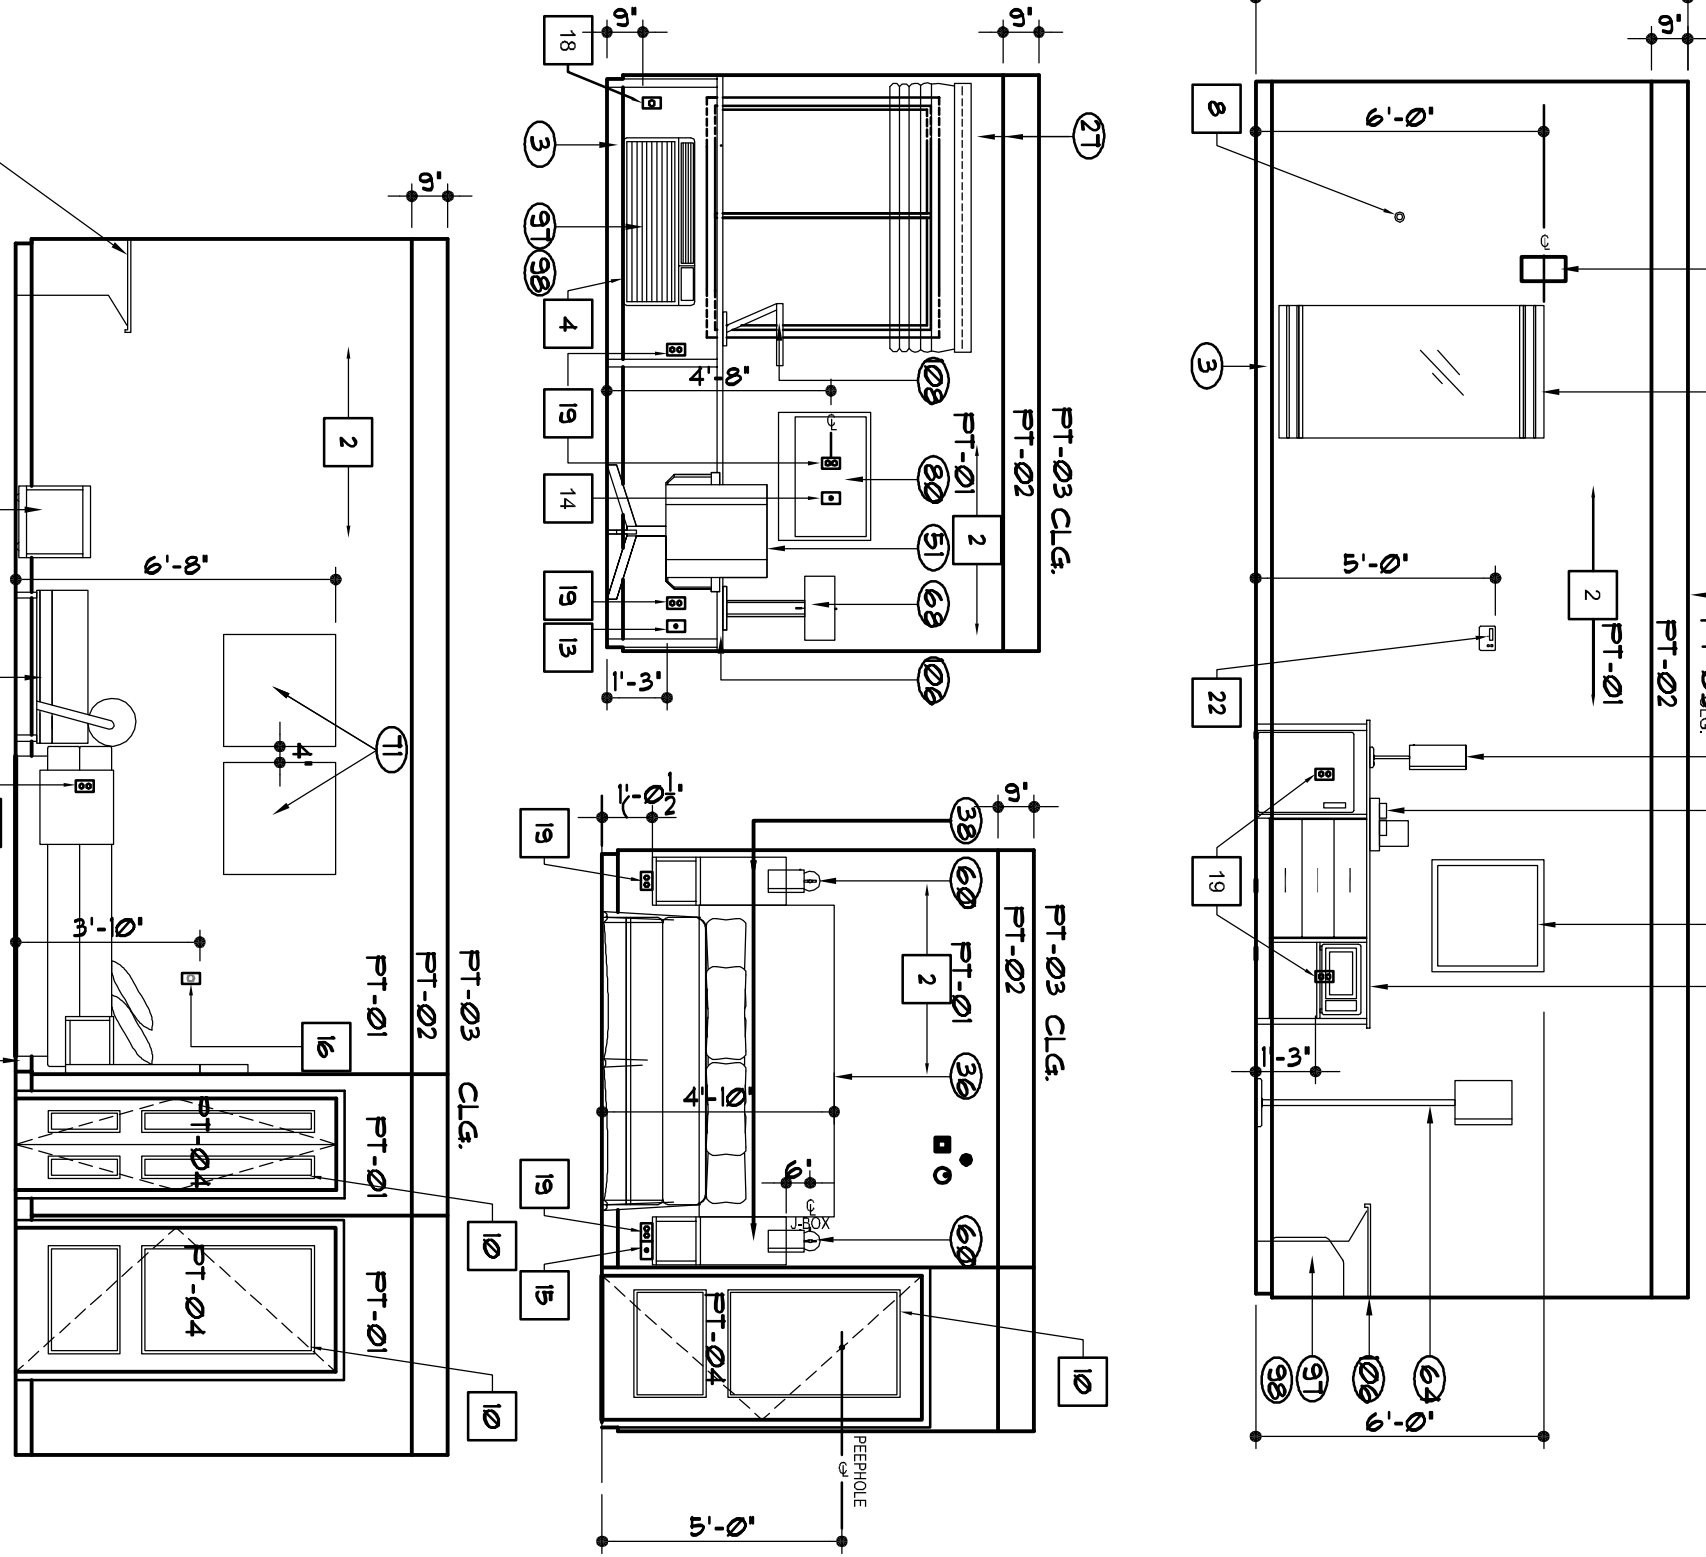


SCALE: 1/4" = 1'-0"

GUEST ROOM ELEVATIONS

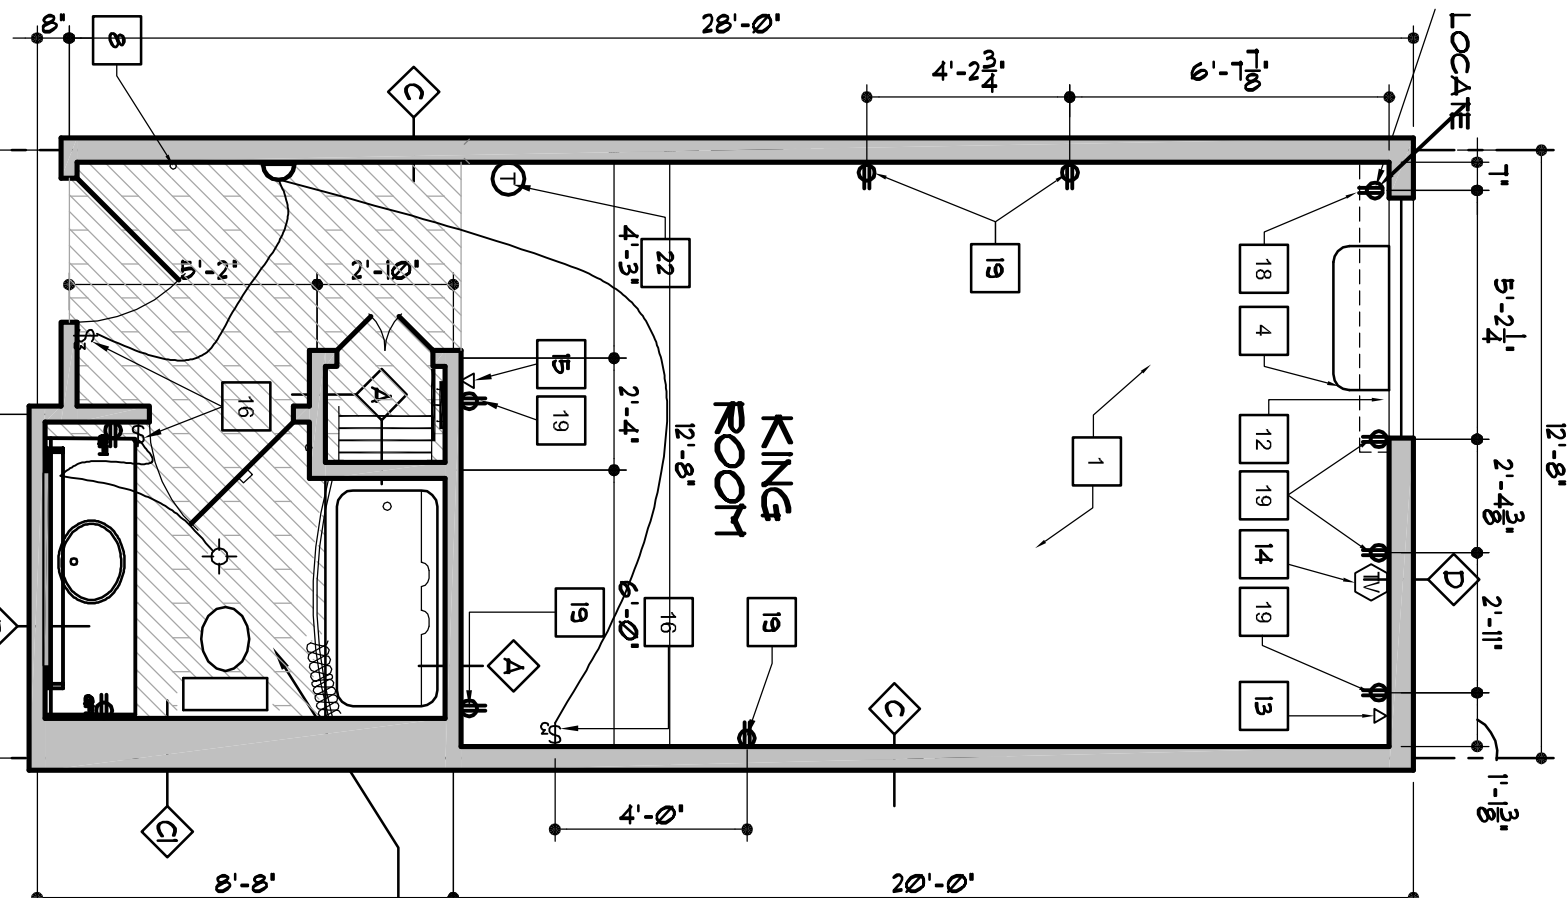


SCALE: 1/4" = 1'-0"

DIMENSION PLAN

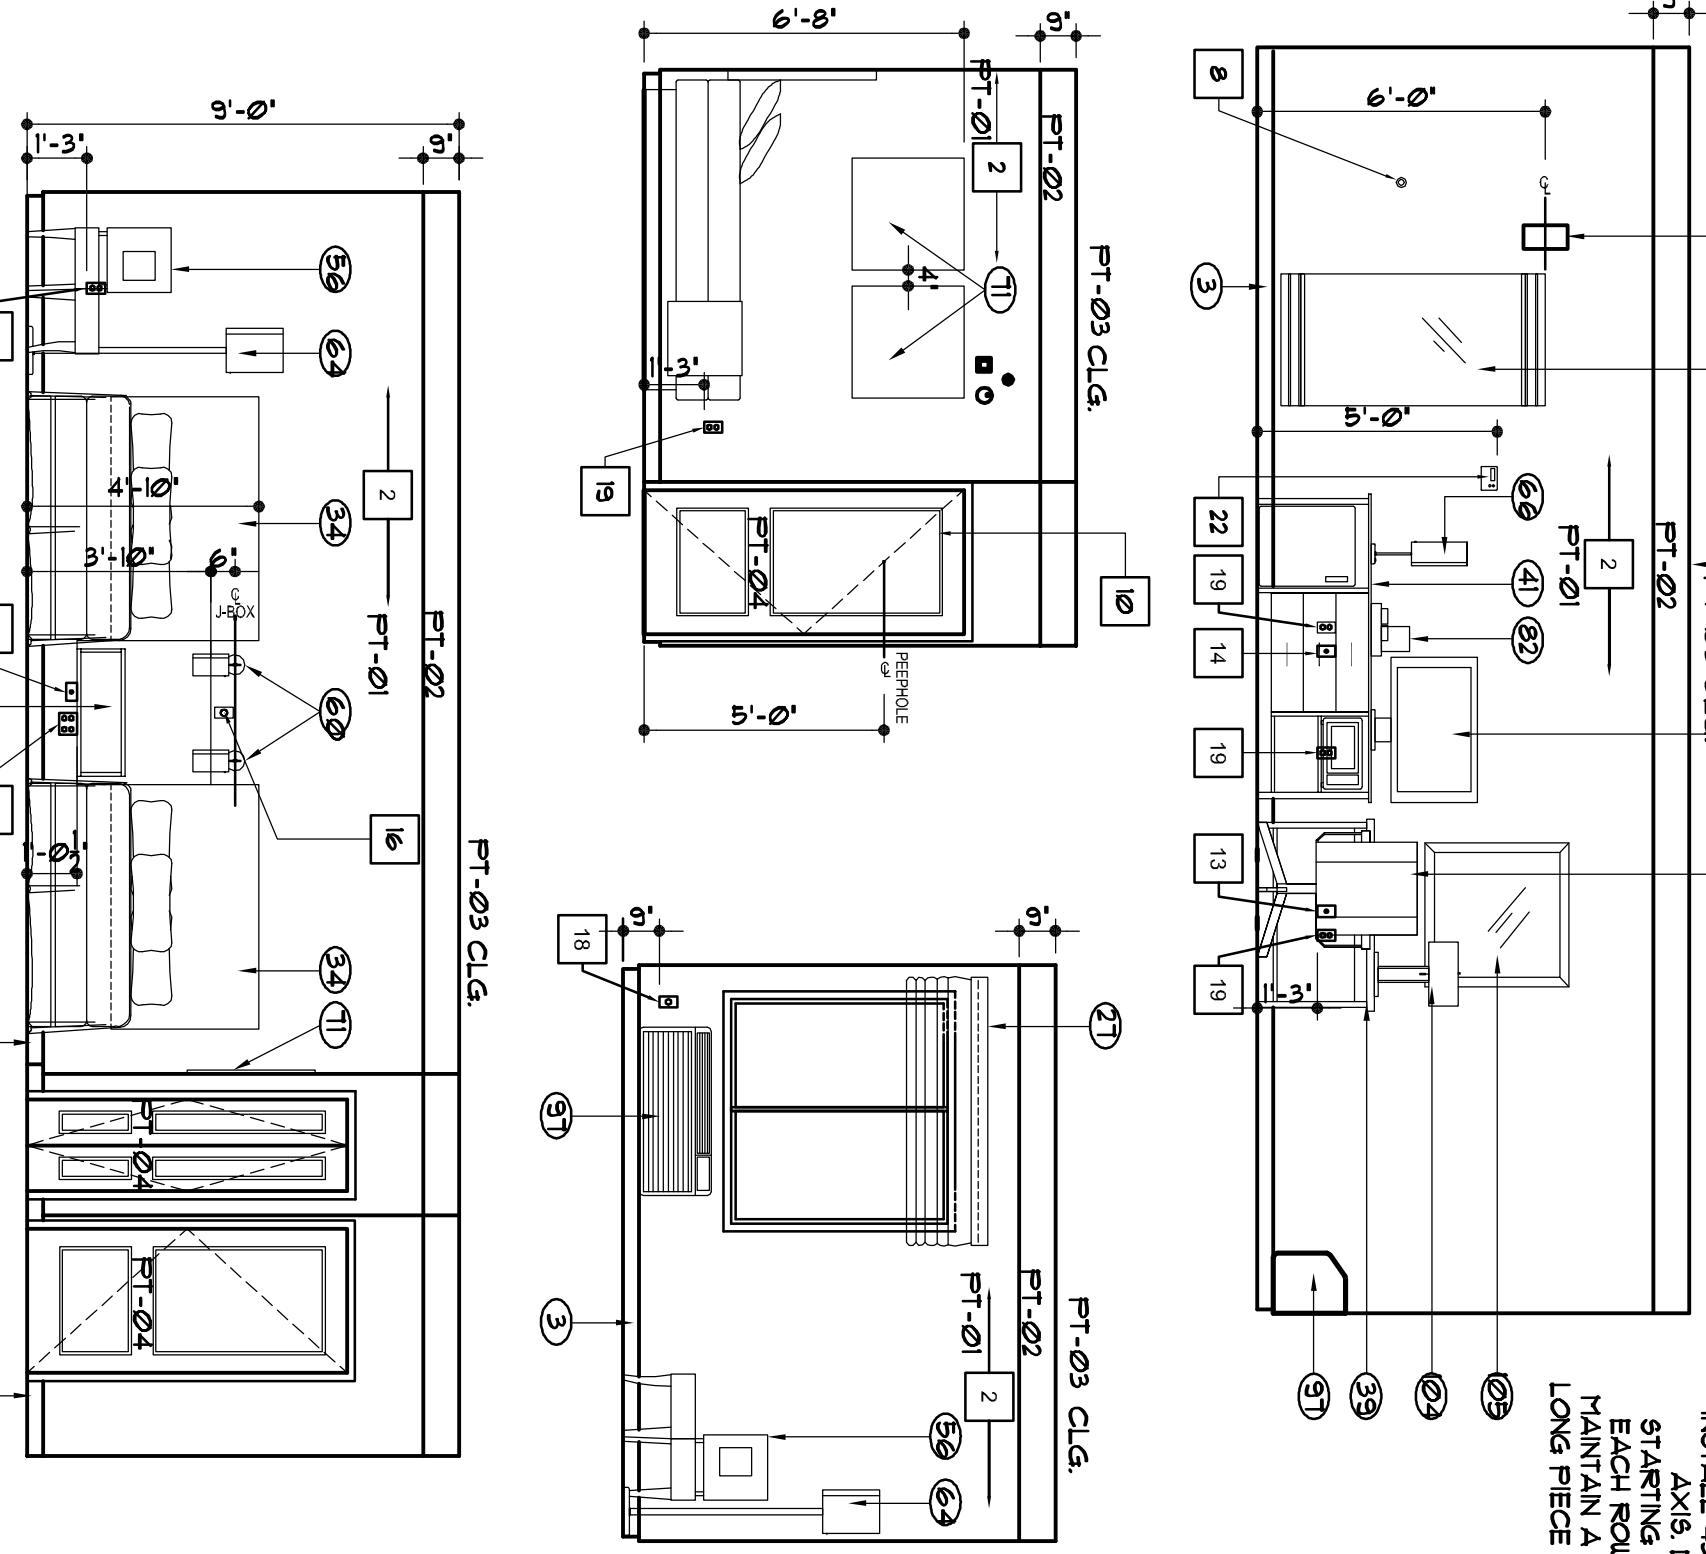

SCALE: 1/4" = 1'-0"

GUEST ROOM ELEVATIONS

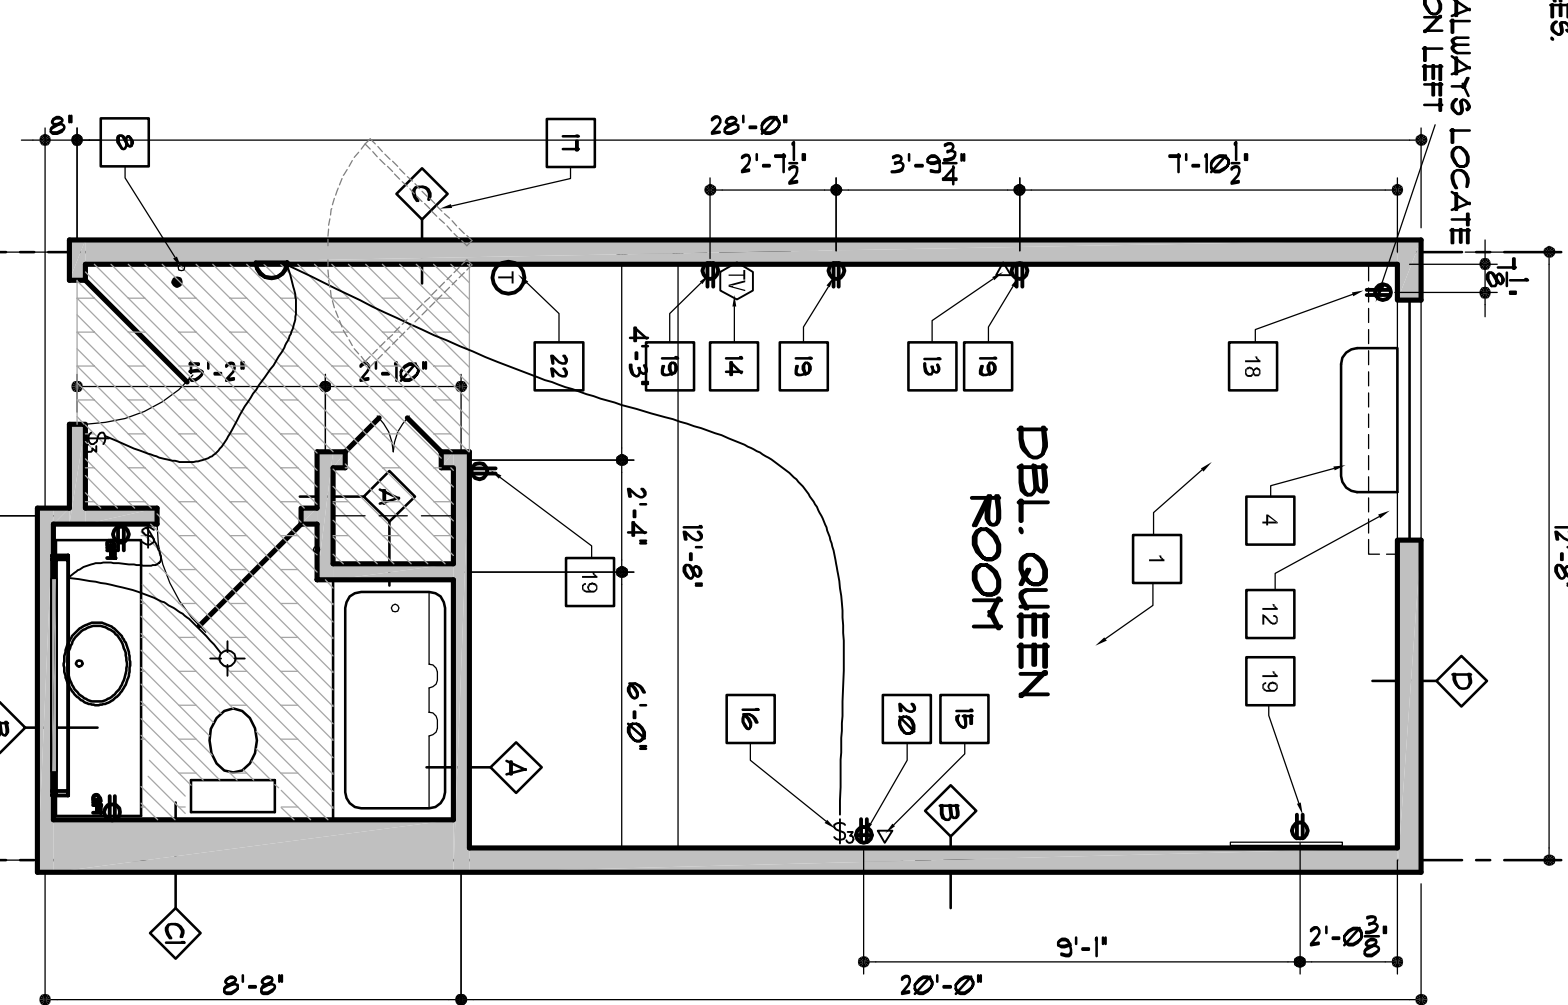

SCALE: 1/4" = 1'-0"


DIMENSION PLAN

KING ROOM

DOUBLE QUEEN

REVISIONS	BY

LaQuinta Inn and Suites  
MARKET CENTER – LOCATION 6482  
DALLAS, TEXAS

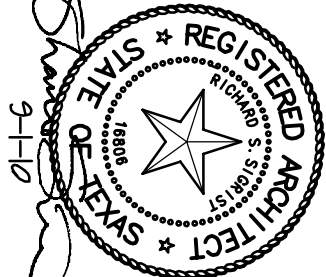

RSS ARCHITECTS, LLC.  
2201 DOTTIE LYNN PKWY, SUITE H45  
FORT WORTH, TEXAS 76120  
PH: 817/640-9003 FAX: 817/649-8410

A-401  
Sheet 6 of 6