




NOTE: REFER SHEET A-504 FOR REGISTRATION DESK LEGEND

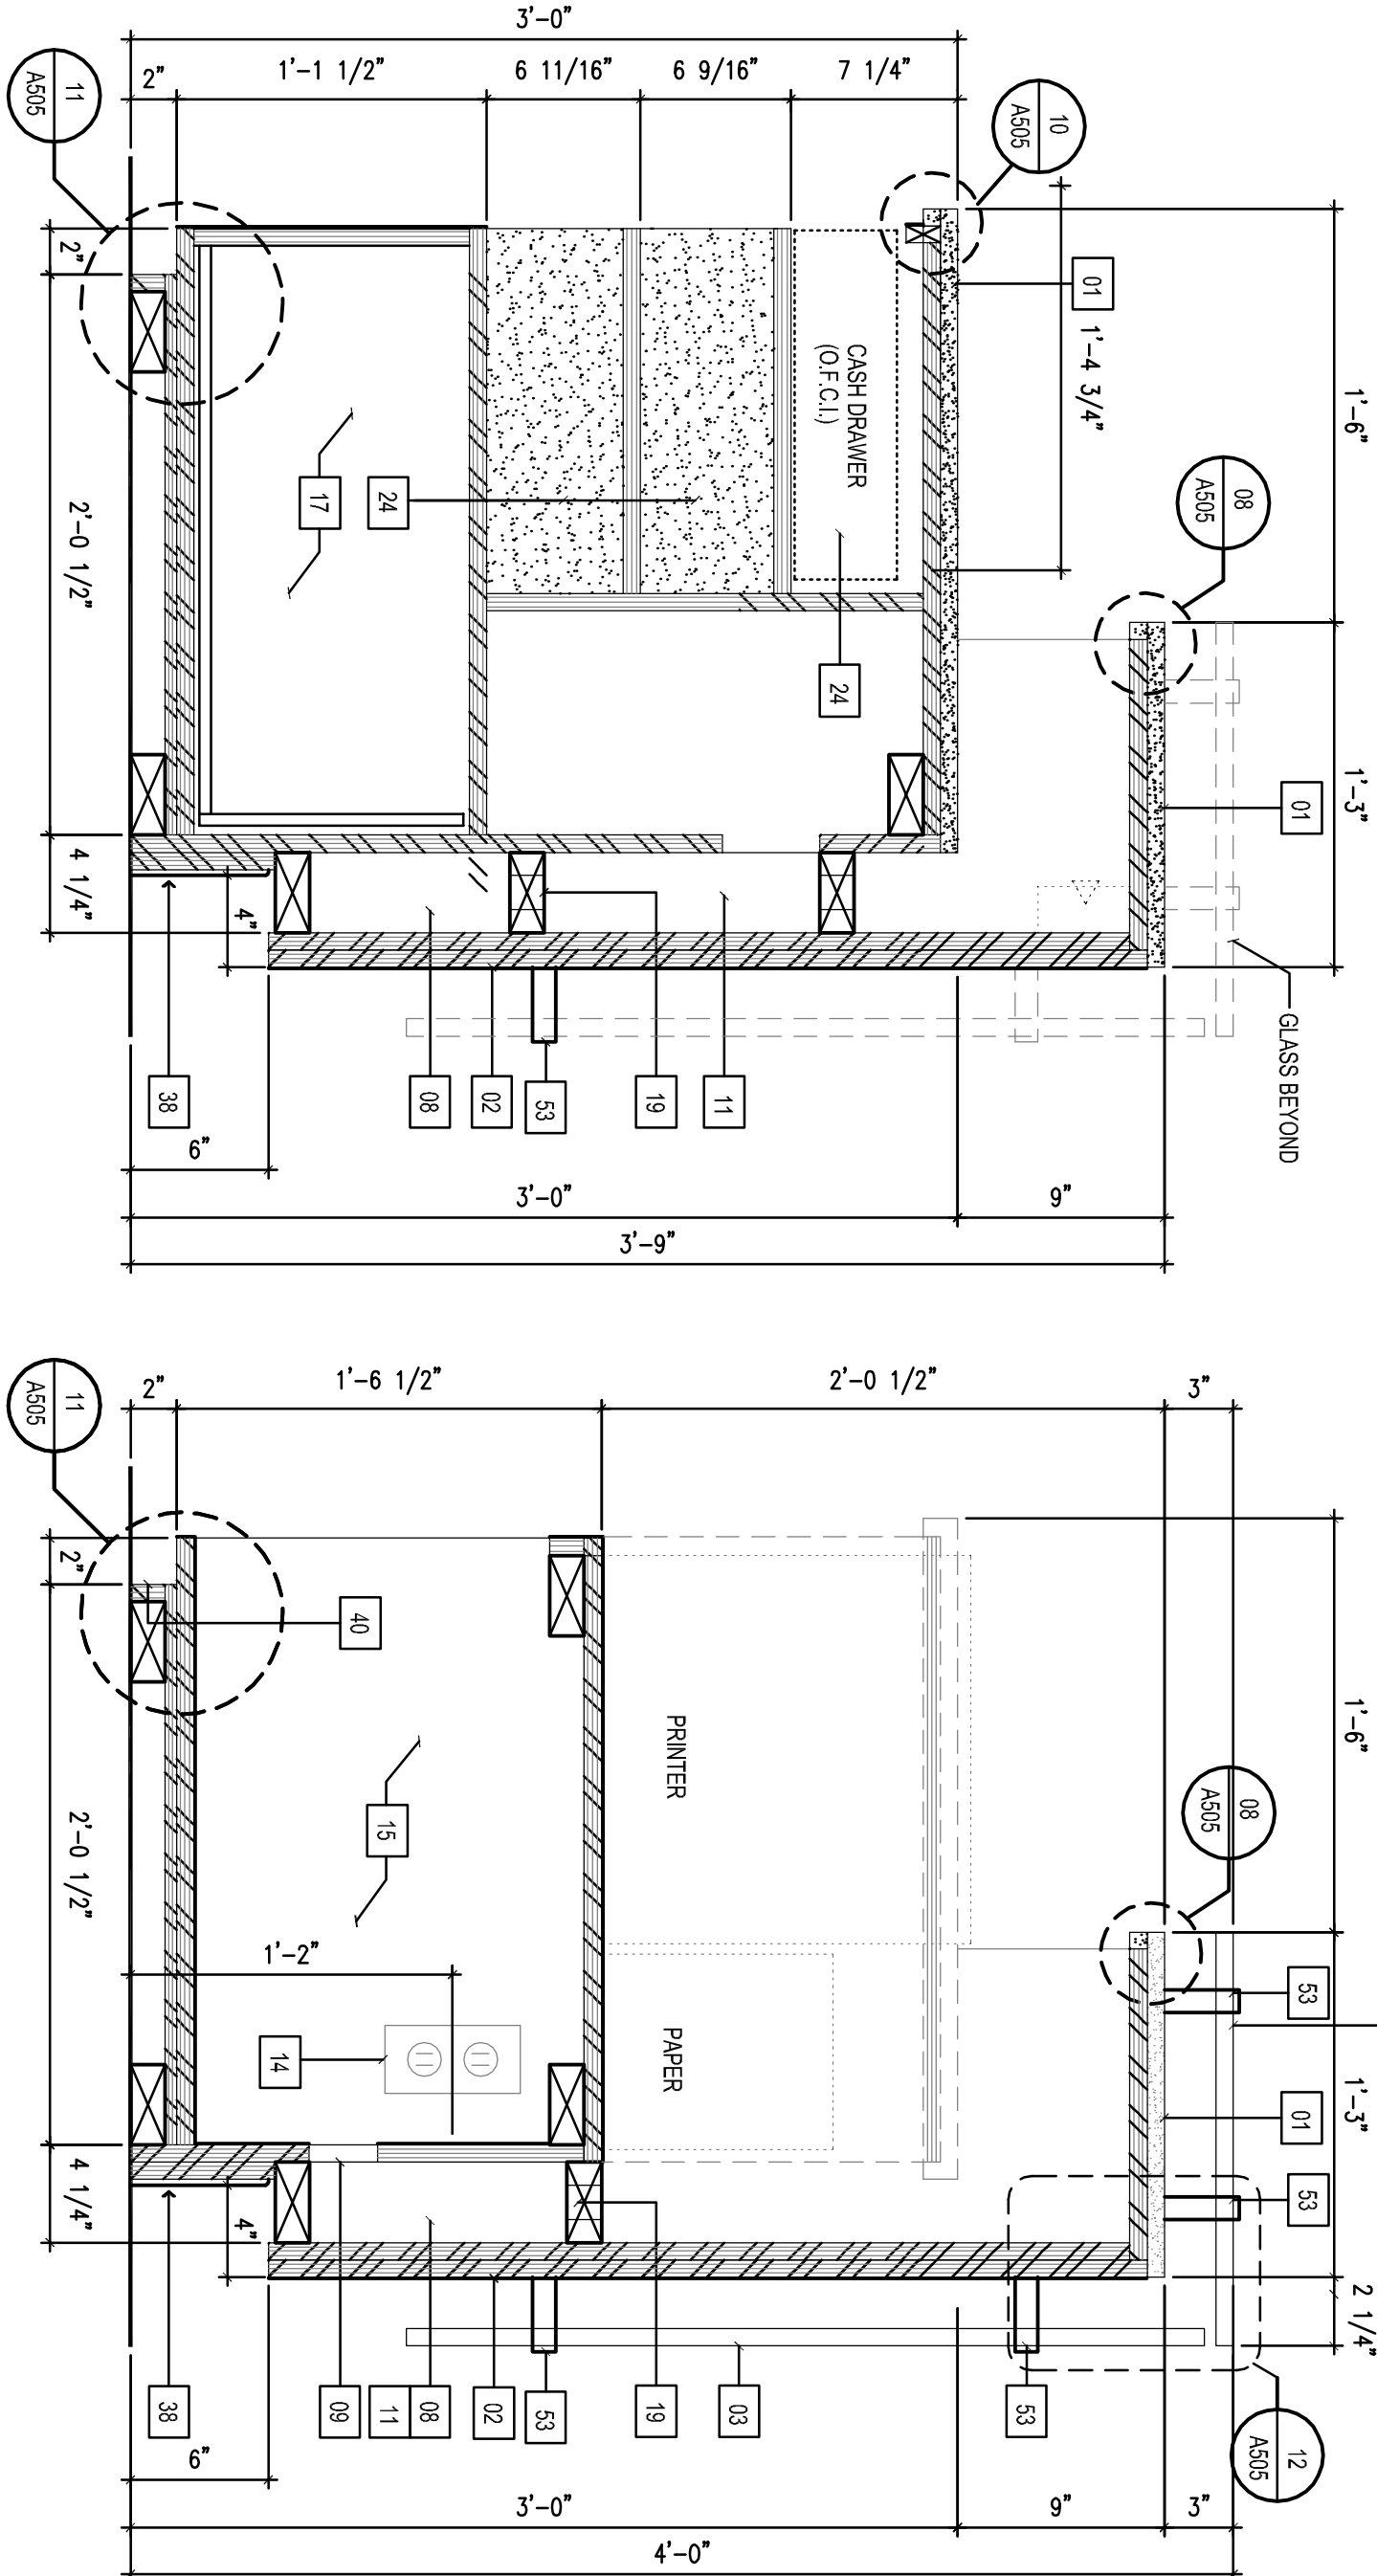


5 REGISTRATION DESK SECTION
SCALE: 1 1/2" = 1'

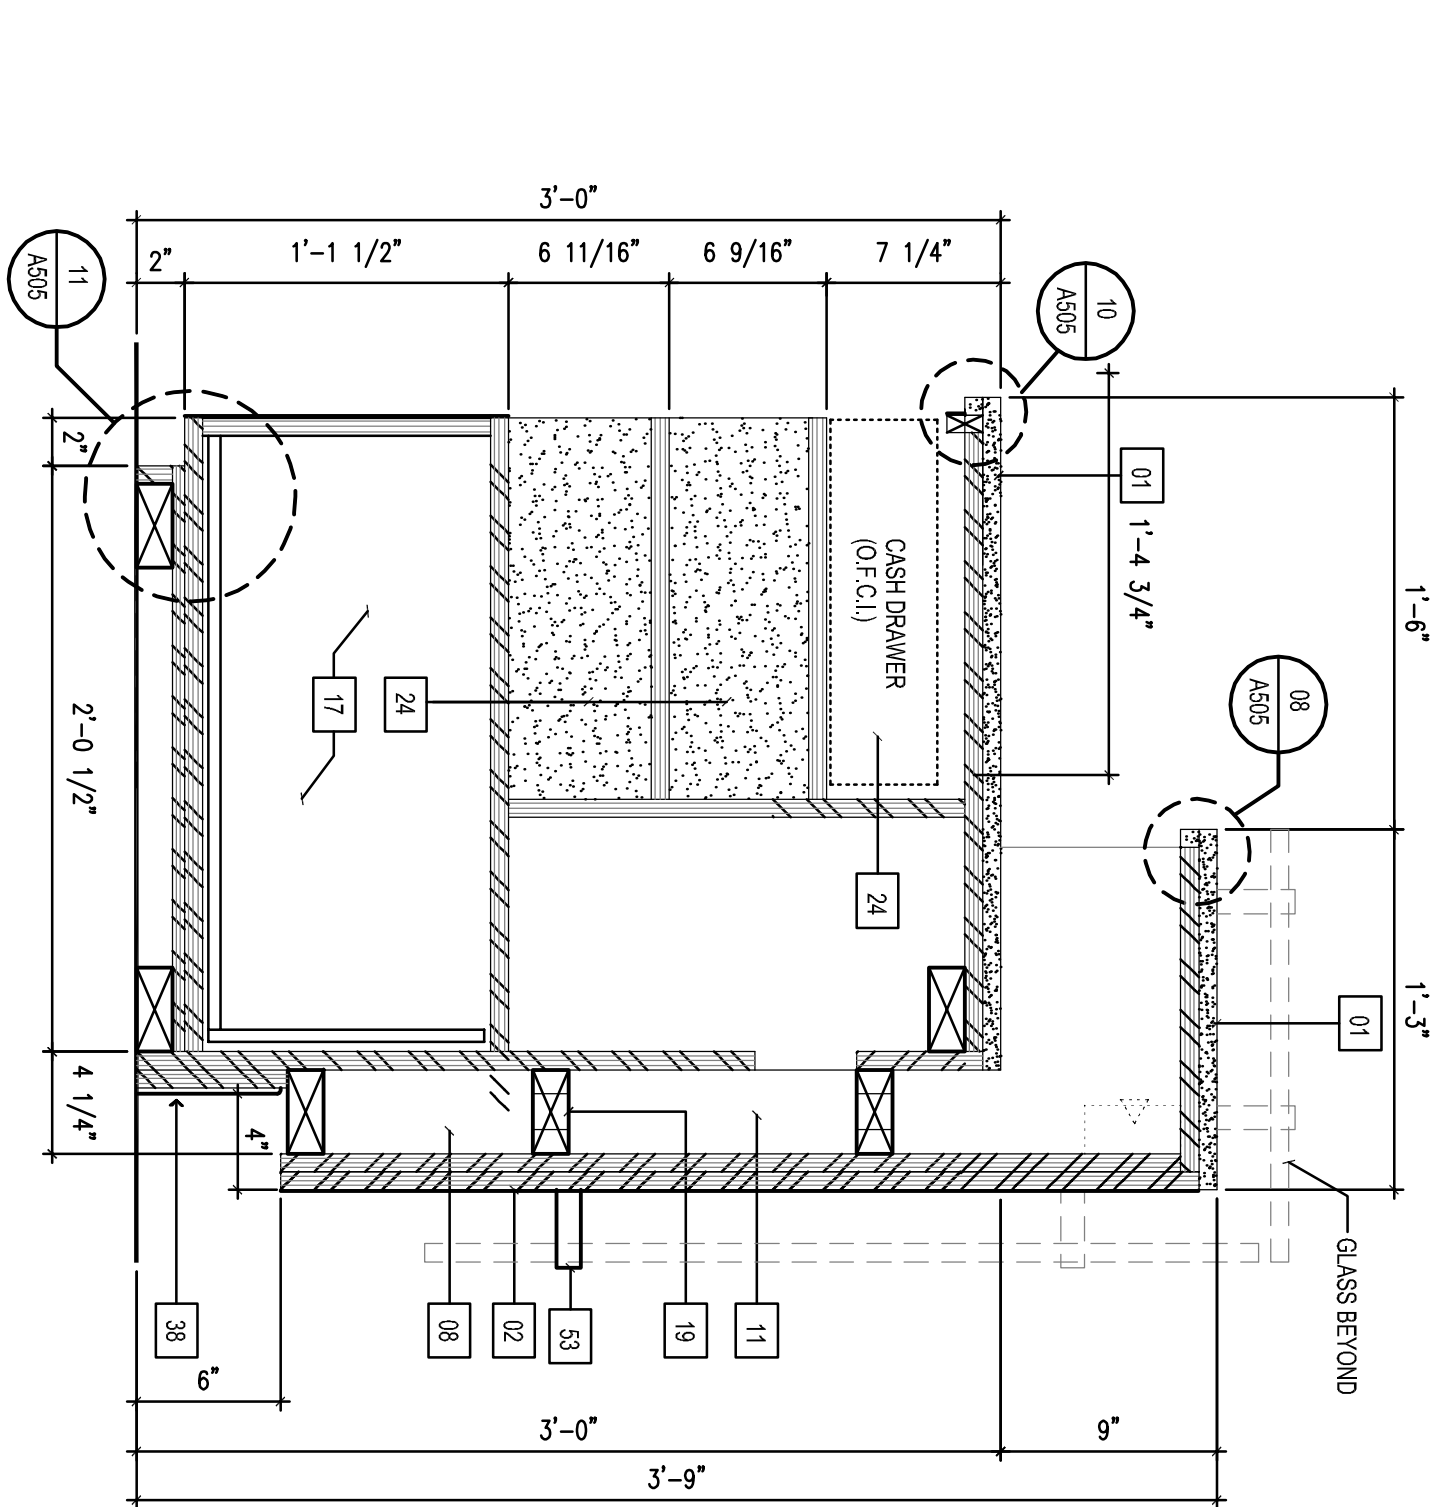


6 REGISTRATION DESK SECTION
SCALE: 1 1/2" = 1'

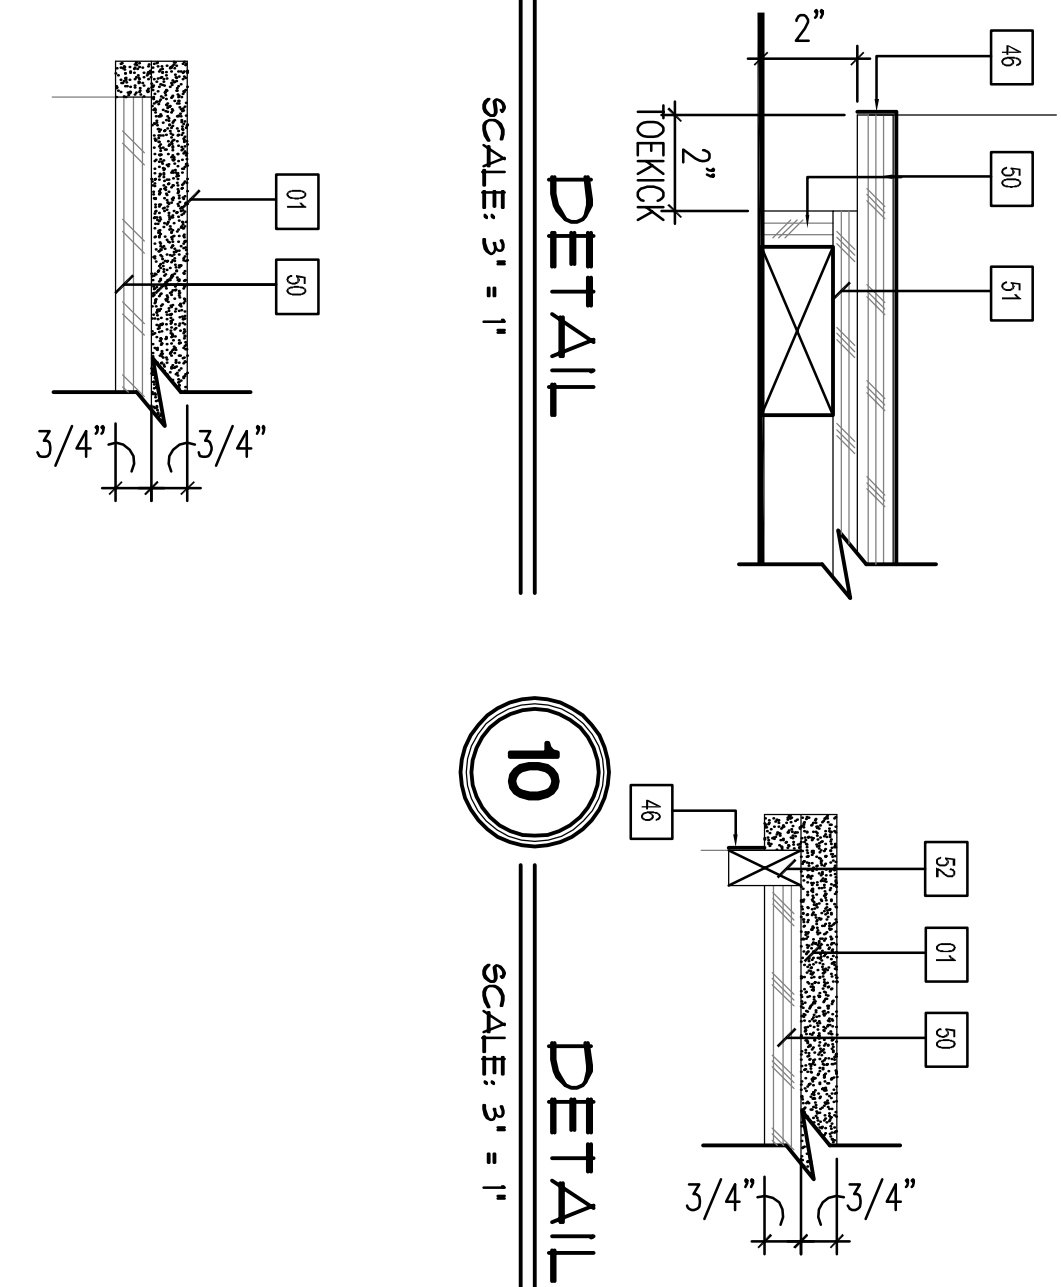


7 NOT USED
SCALE: 3" = 1'

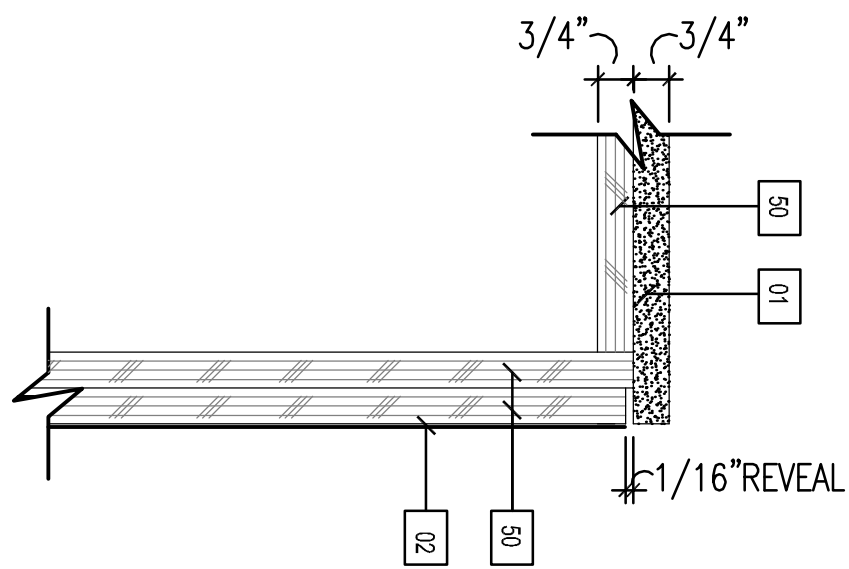


9 DETAIL
SCALE: 3" = 1'

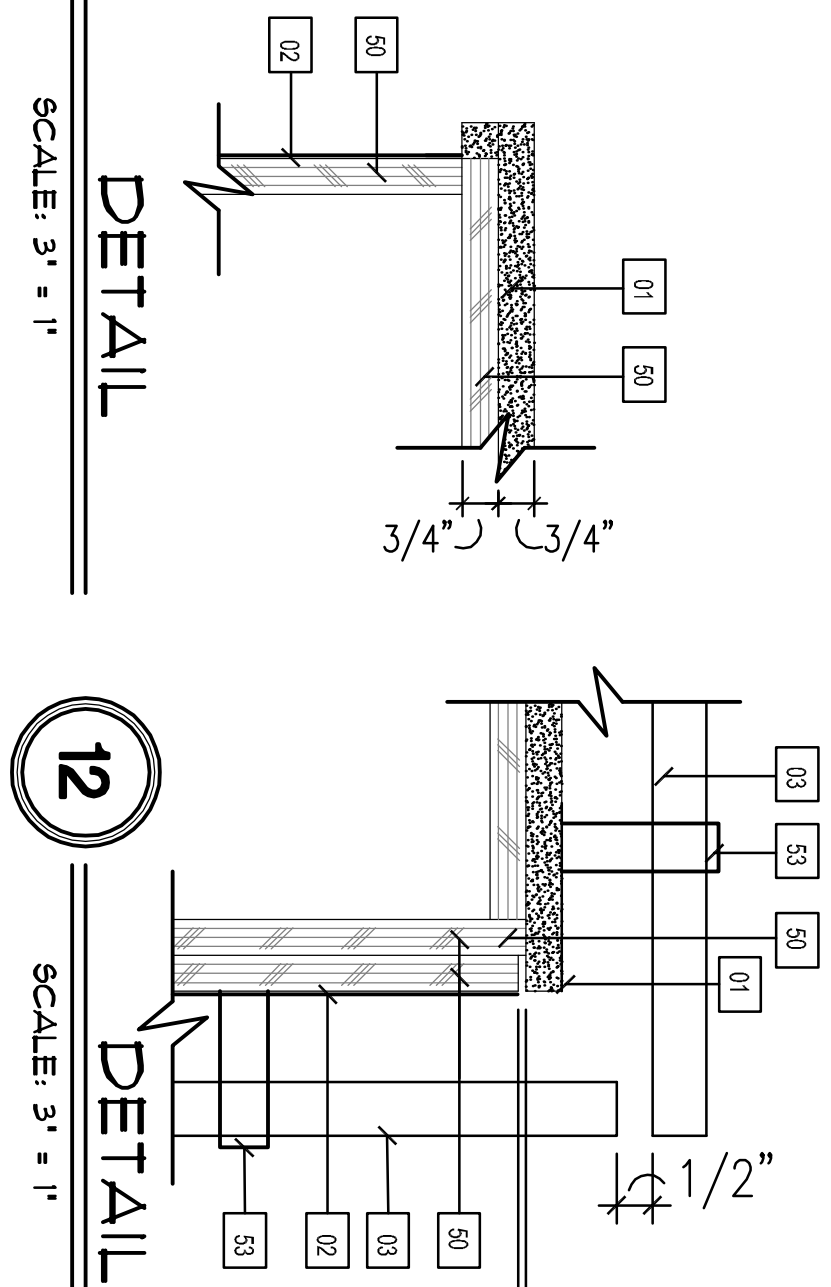


10 DETAIL
SCALE: 3" = 1'

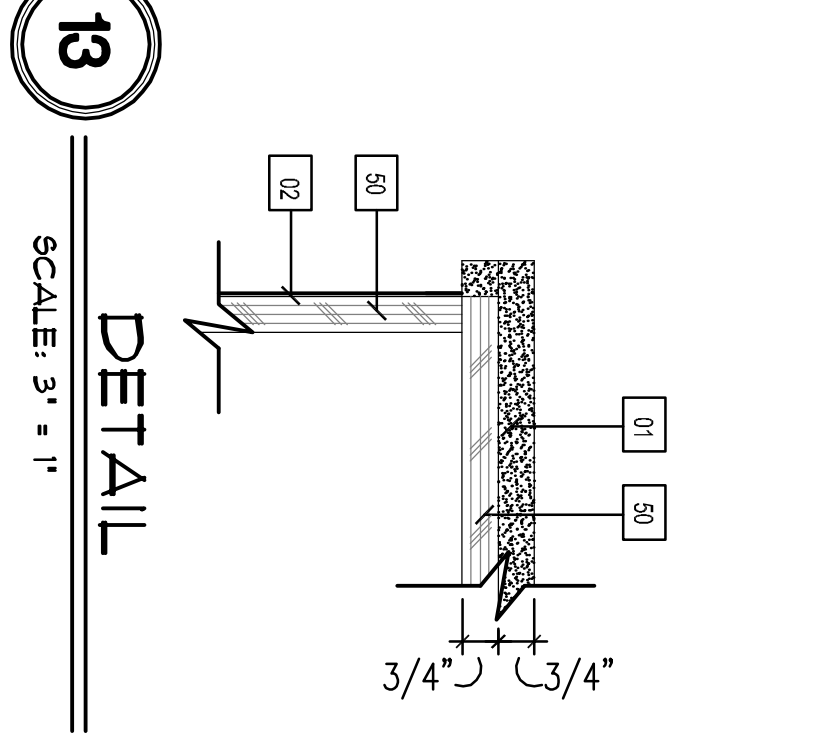


11 DETAIL
SCALE: 3" = 1'

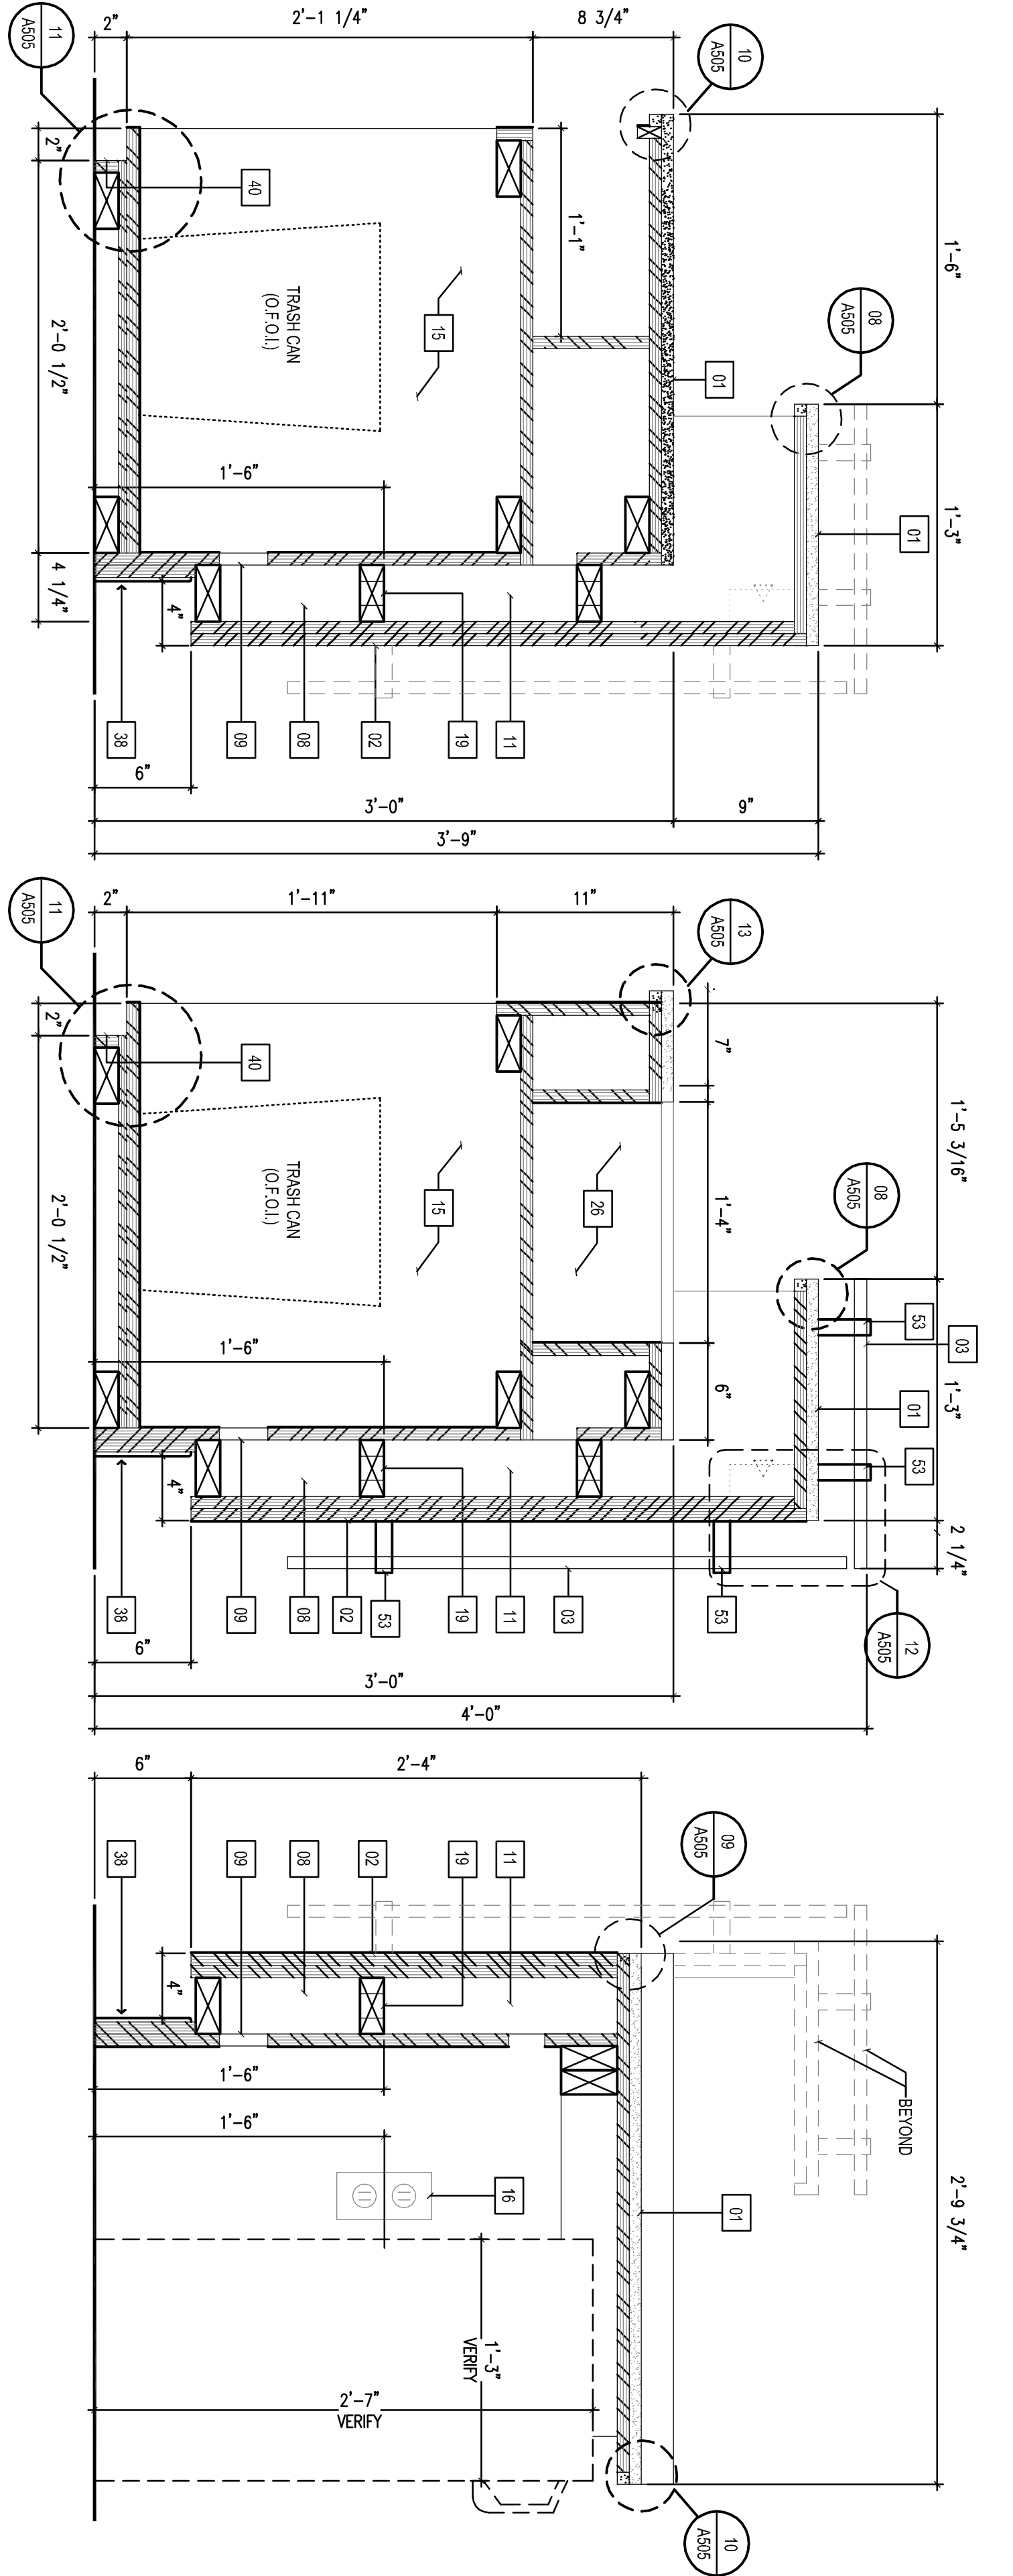

12 REGISTRATION DESK SECTION
SCALE: 1 1/2" = 1'

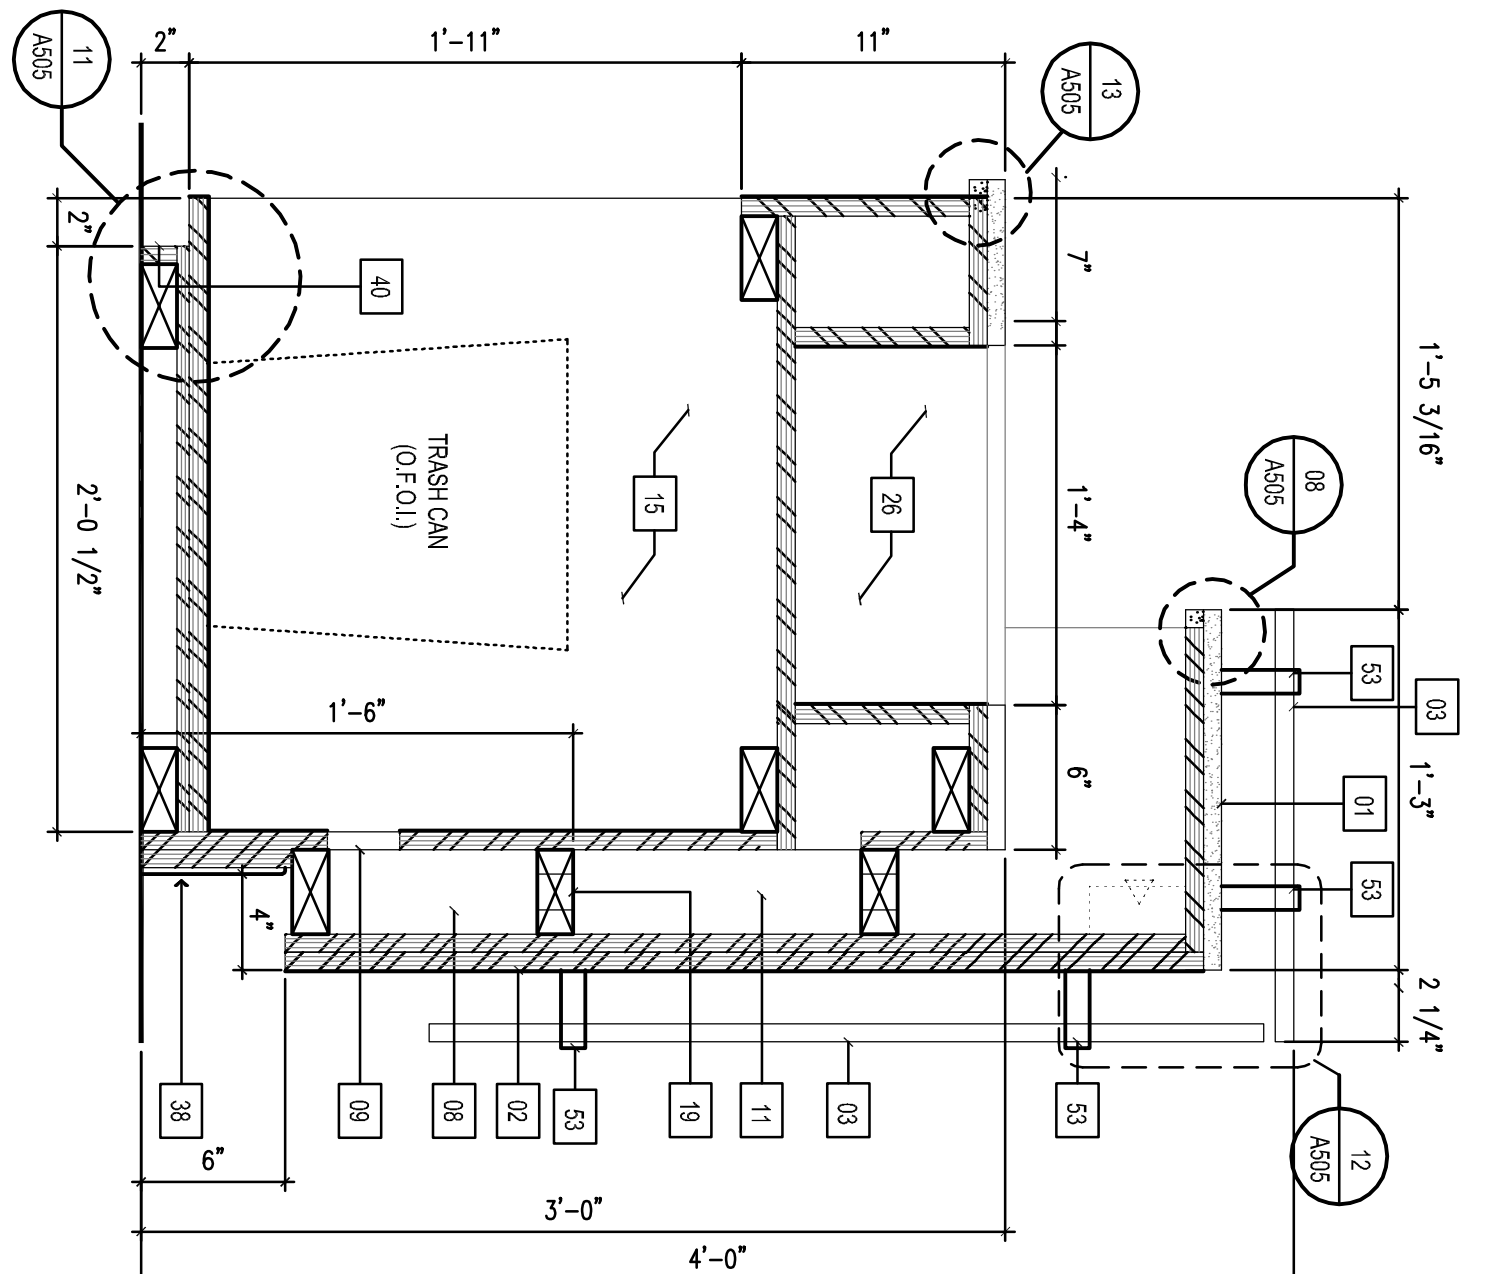

13 REGISTRATION DESK SECTION
SCALE: 1 1/2" = 1'

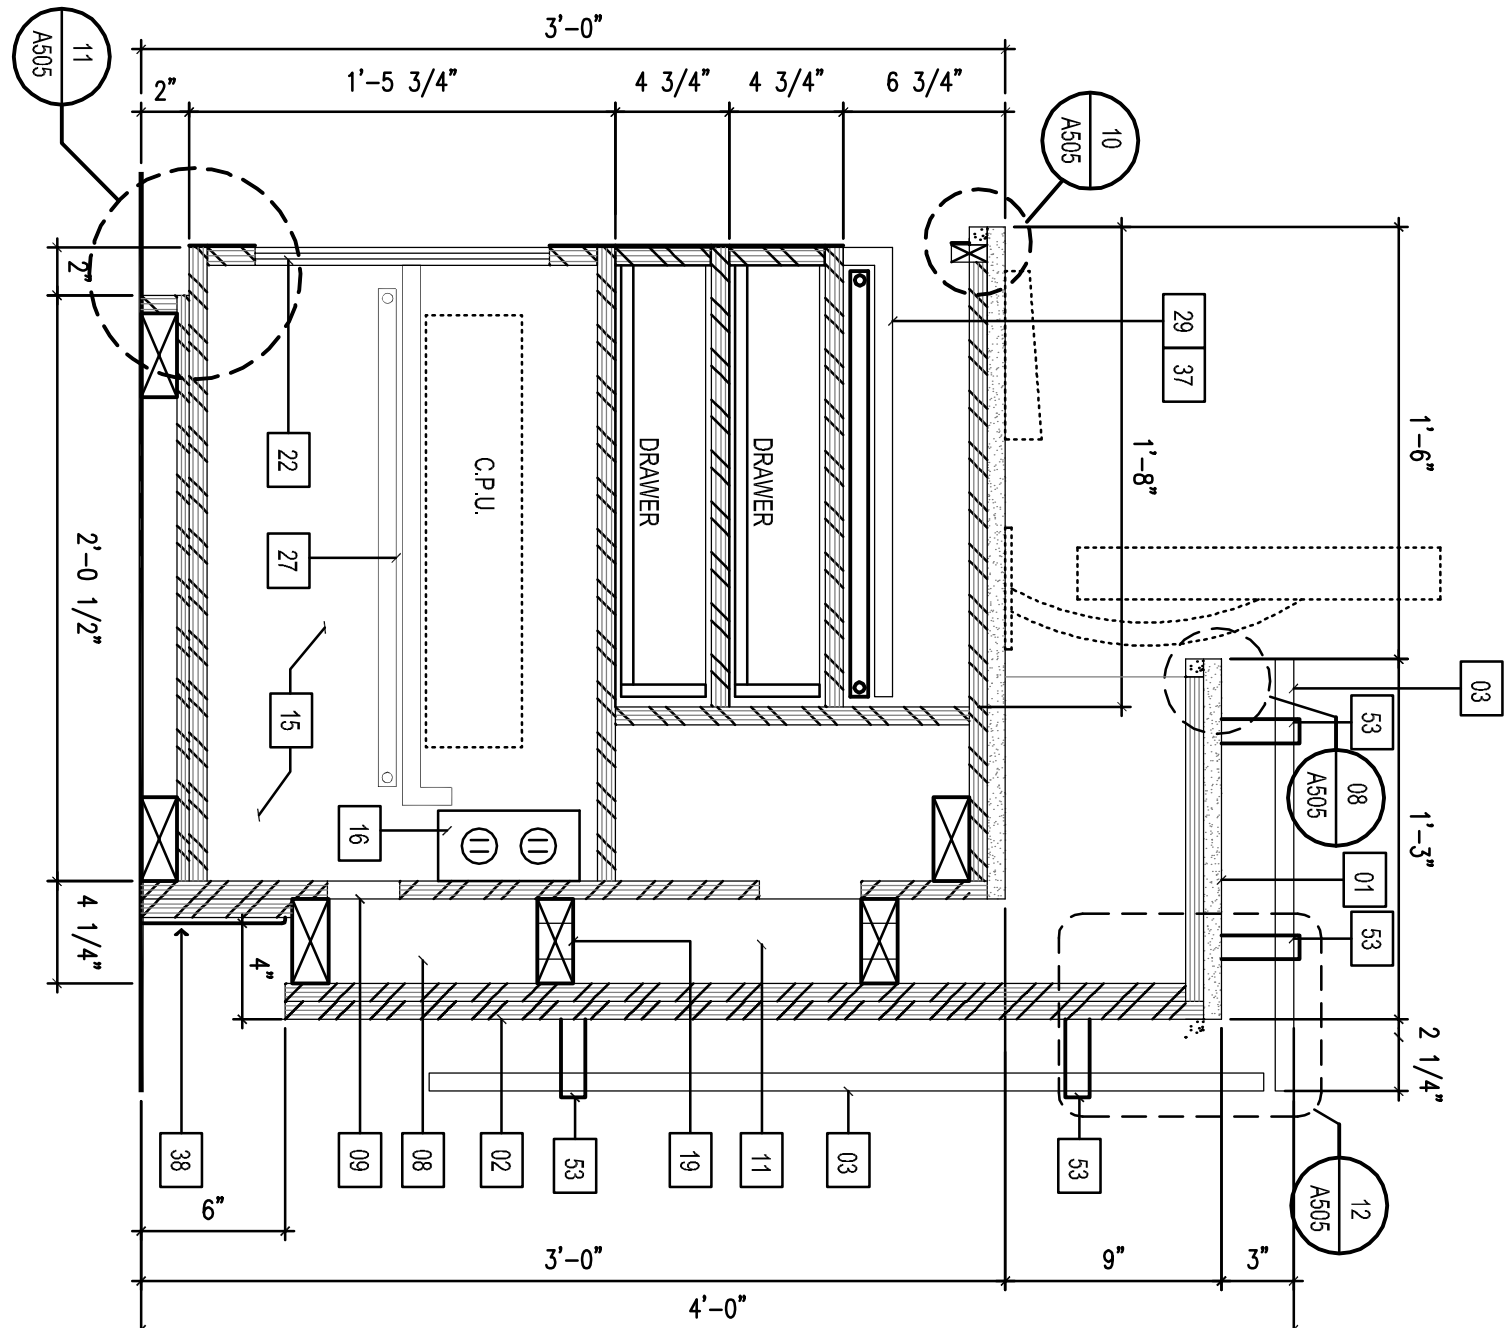

14 REGISTRATION DESK SECTION
SCALE: 1 1/2" = 1'

4 REGISTRATION DESK SECTION
SCALE: 1 1/2" = 1'

3 REGISTRATION DESK SECTION
SCALE: 1 1/2" = 1'

2 REGISTRATION DESK SECTION
SCALE: 1 1/2" = 1'

1 MILLWORK SECTION @ TACC II
SCALE: 1 1/2" = 1'