


REVISIONS	BY

LaQuinta Inn and Suites

MARKET CENTER – LOCATION 6482

DALLAS, TEXAS

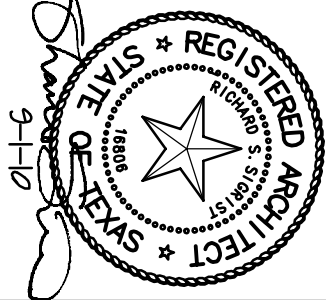

RSS ARCHITECTS LLC.


2201 DOTTIE LYNN PKWY, SUITE H5

FORT WORTH, TEXAS 76120

PH: 817/640-9003

FAX: 817/649-8410


Date	2-11-10
Reviewed	
Drawn	
Job	06060
Sheet	
A-503	of 5 sheets

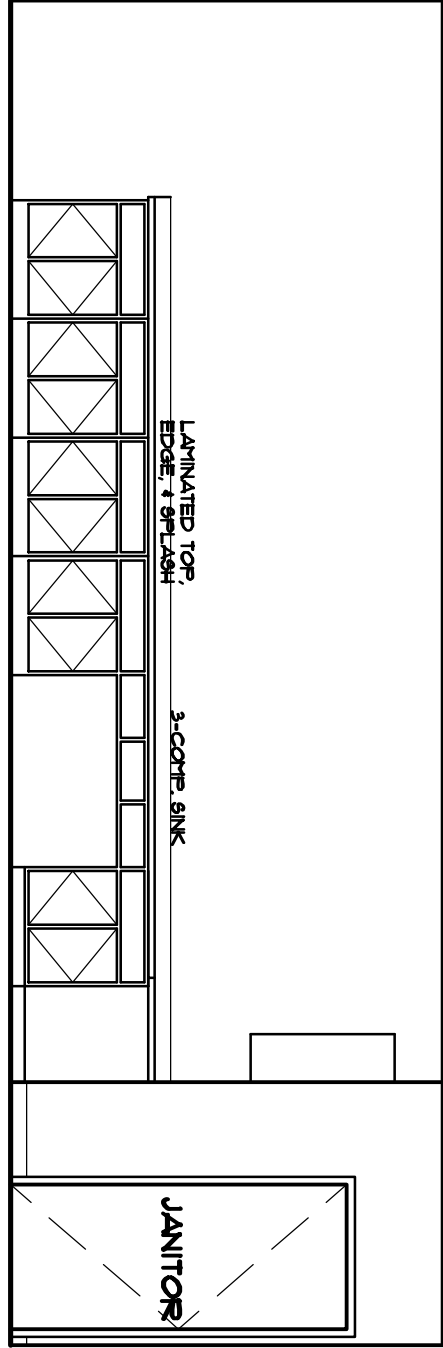

3

PREP ROOM


SCALE: 1/4" = 1'-0"

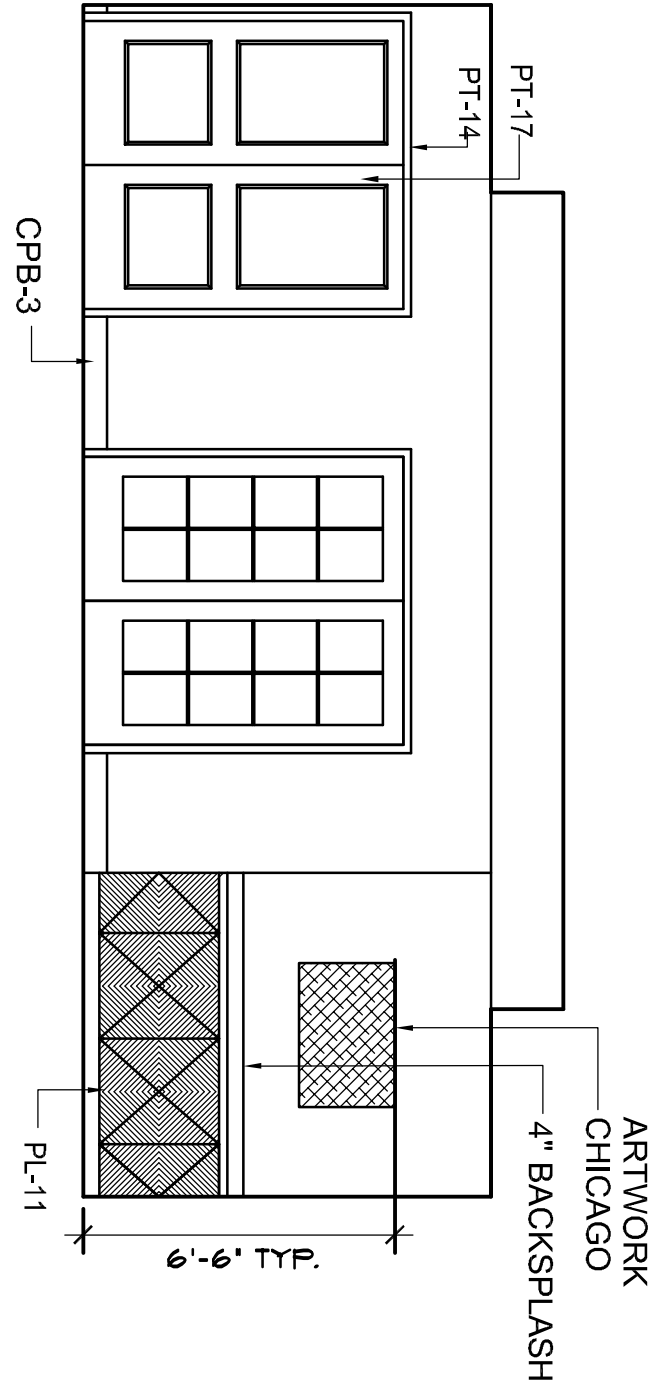

2

MEETING ROOM


SCALE: 1/4" = 1'-0"

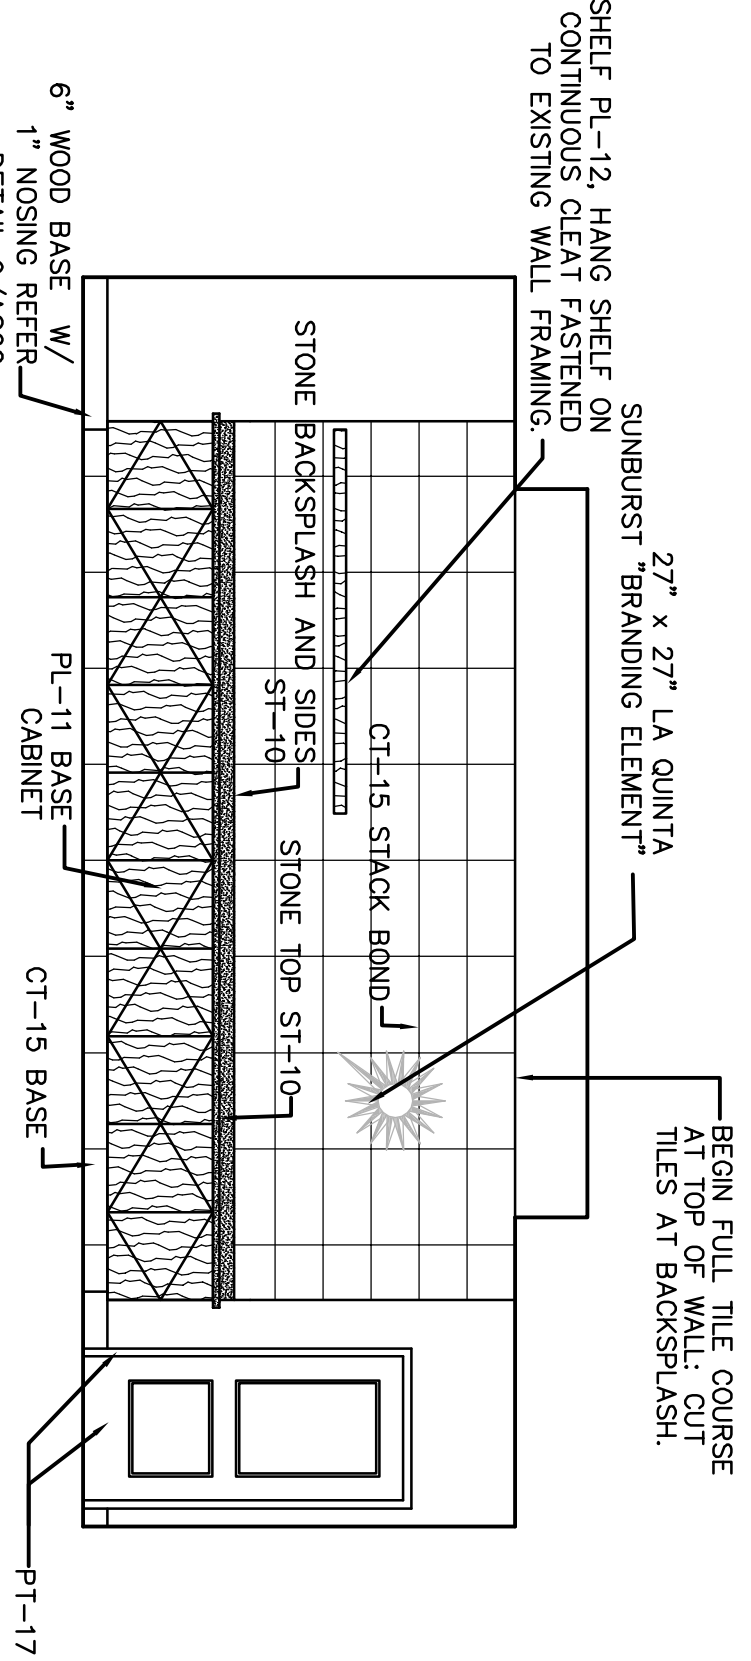

1

BREAKFAST AREA


SCALE: 1/4" = 1'-0"

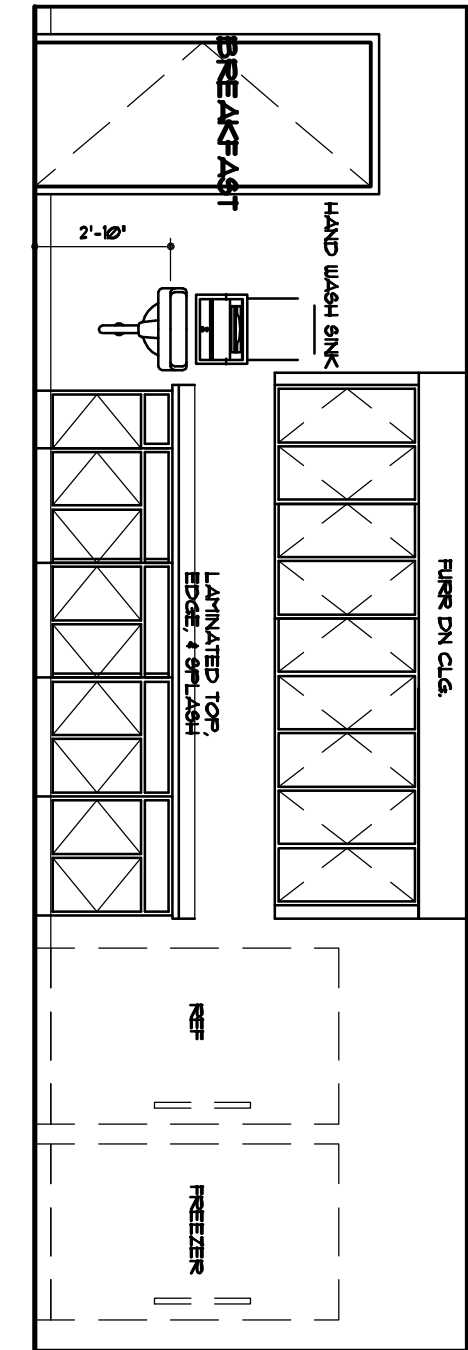

5

PREP ROOM


SCALE: 1/4" = 1'-0"

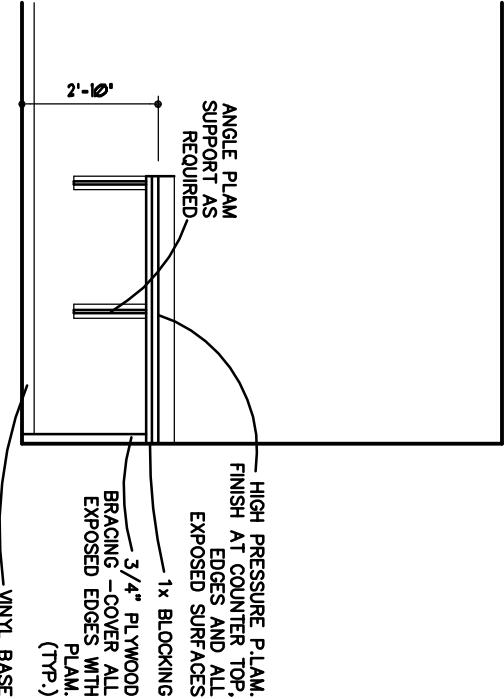

6

GUEST LAUNDRY


SCALE: 1/4" = 1'-0"

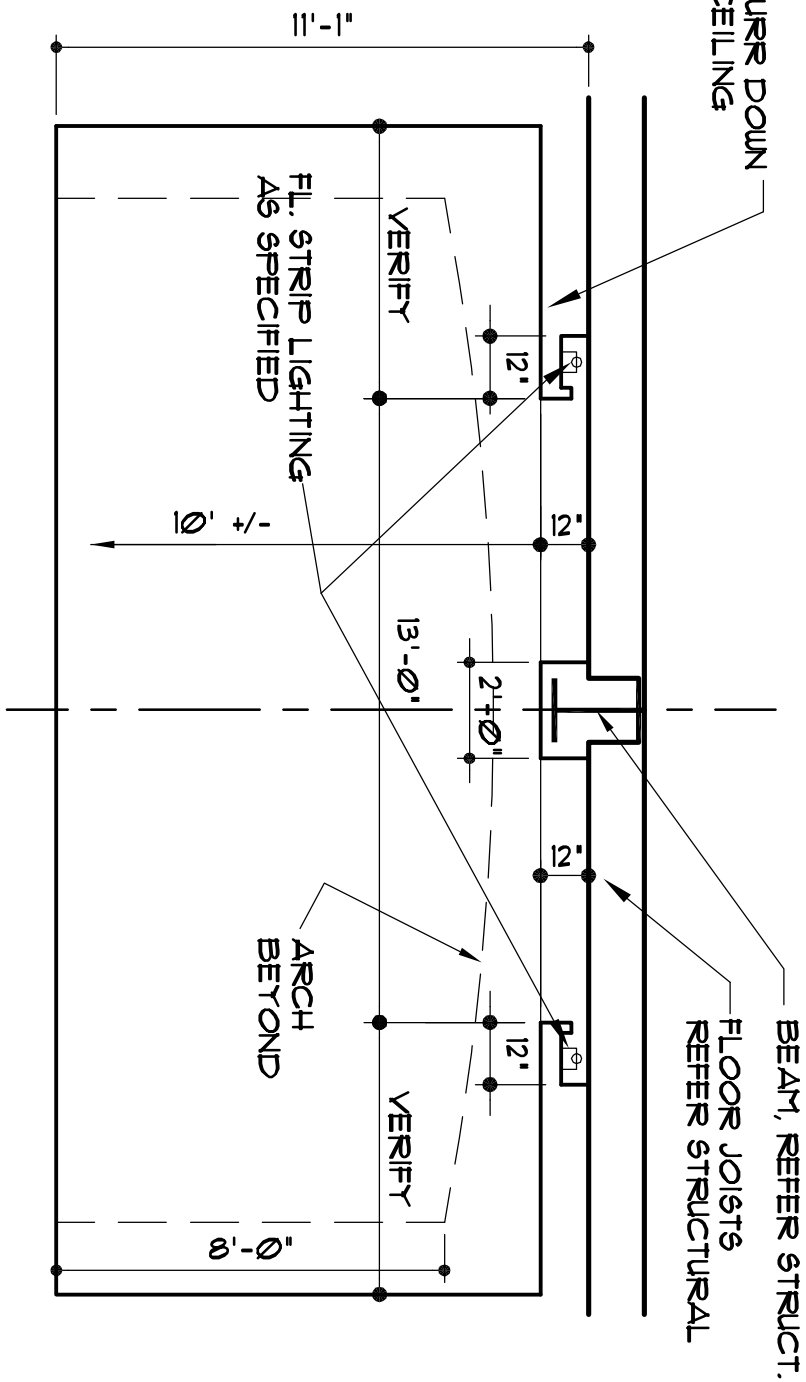

7

LOBBY

SCALE: 1/4" = 1'-0"

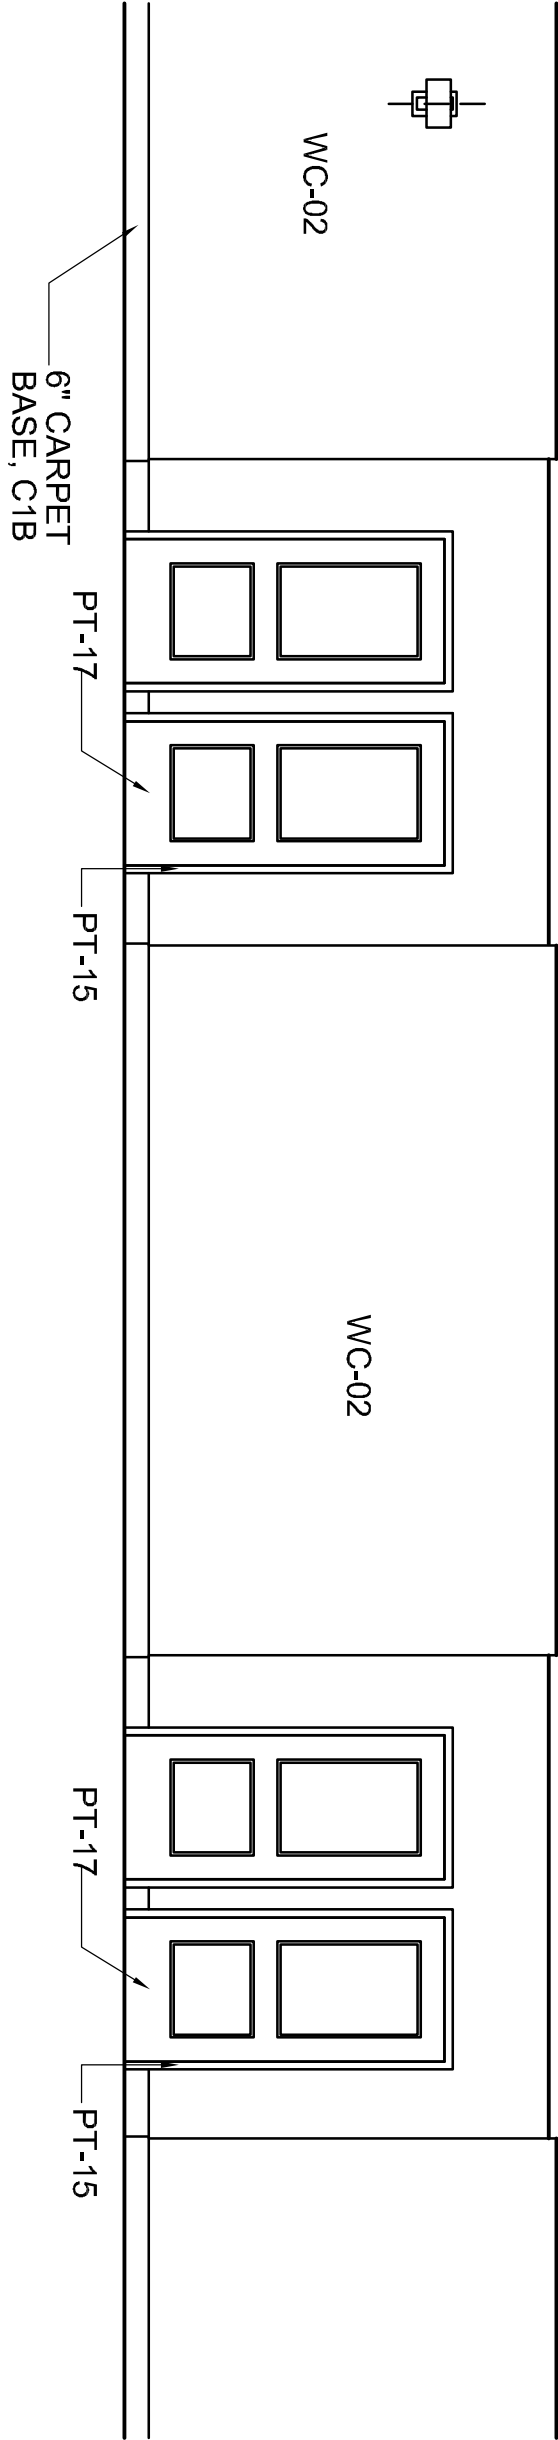

4


BREAKROOM

SCALE: 1/4" = 1'-0"

8

TYPICAL CORRIDOR


SCALE: 1/4" = 1'-0"

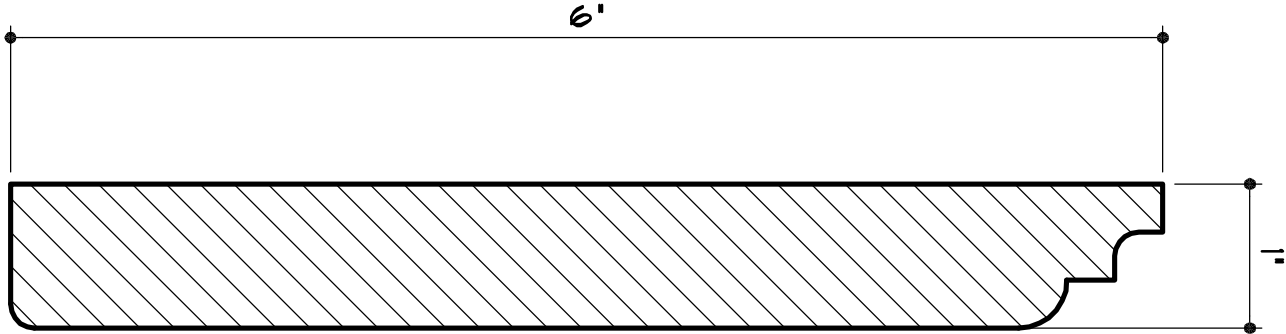

9

WOOD BASE DETAIL

SCALE: 1" = 1'

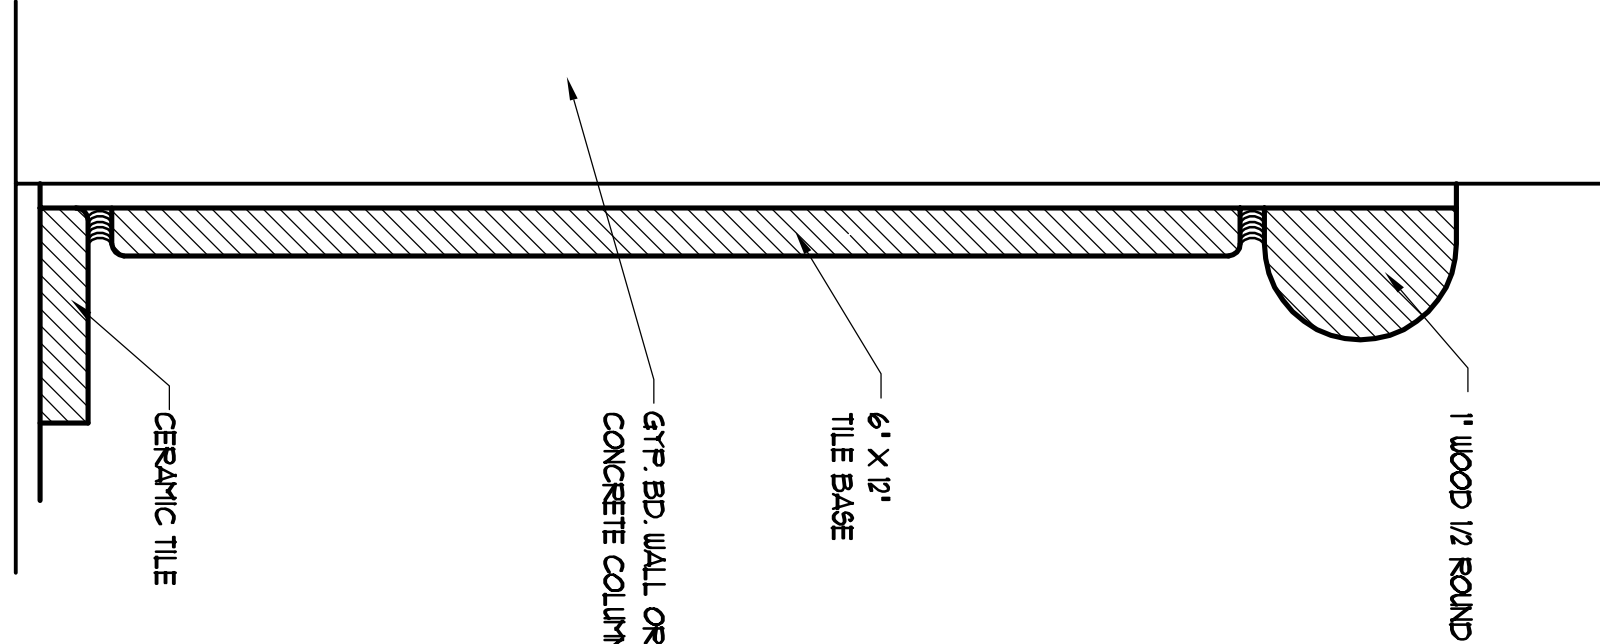

10

TILE BASE DETAIL

SCALE: 1" = 1'