



1 COURTYARD ENTRY FENCE & GATE

2 COURTYARD WALL ELEVATION OPTION


3 BOLLARD DETAIL

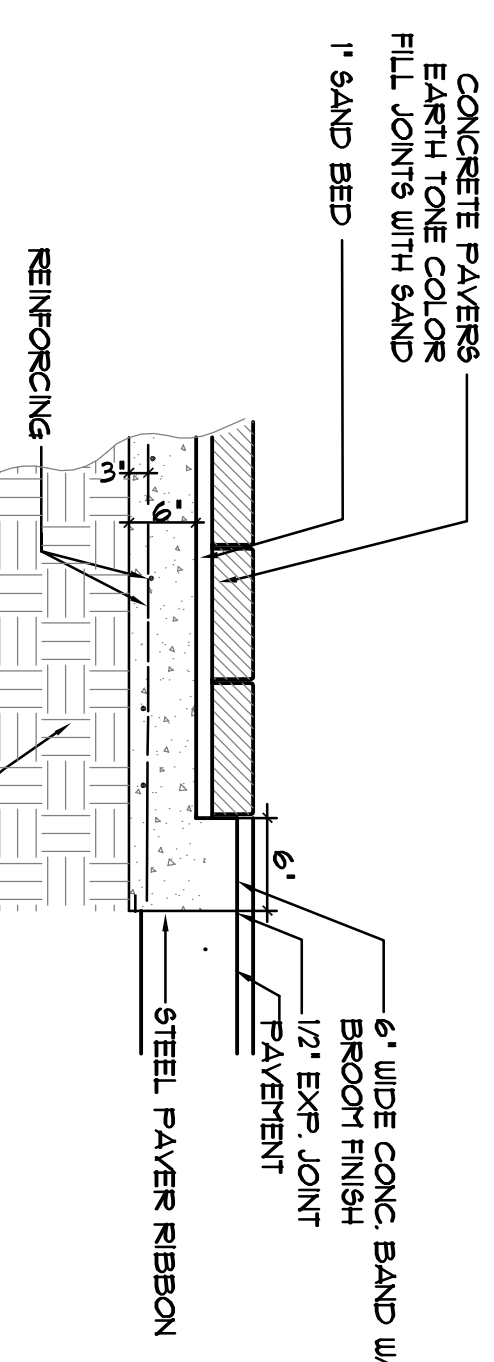


4 PAYER DETAIL

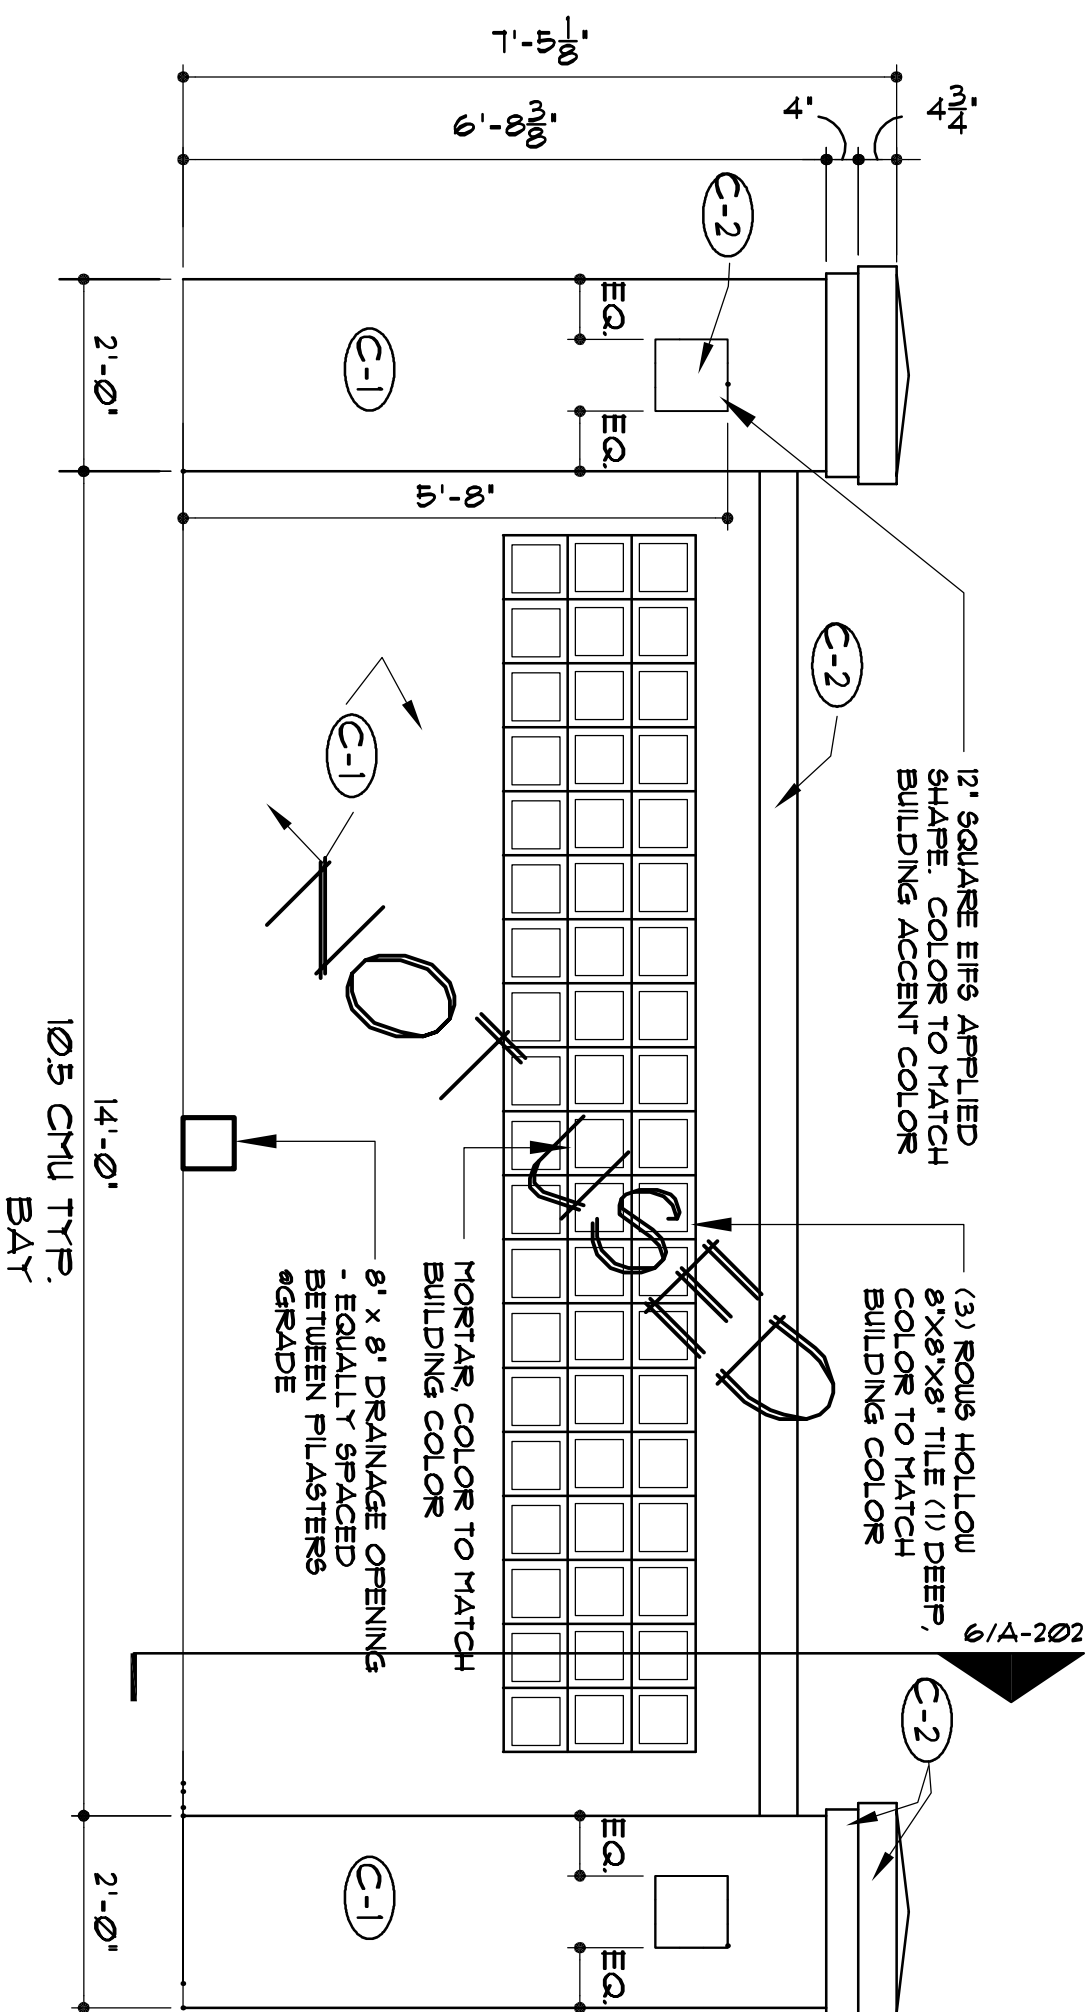


5 COURTYARD WALL ELEVATION OPTION

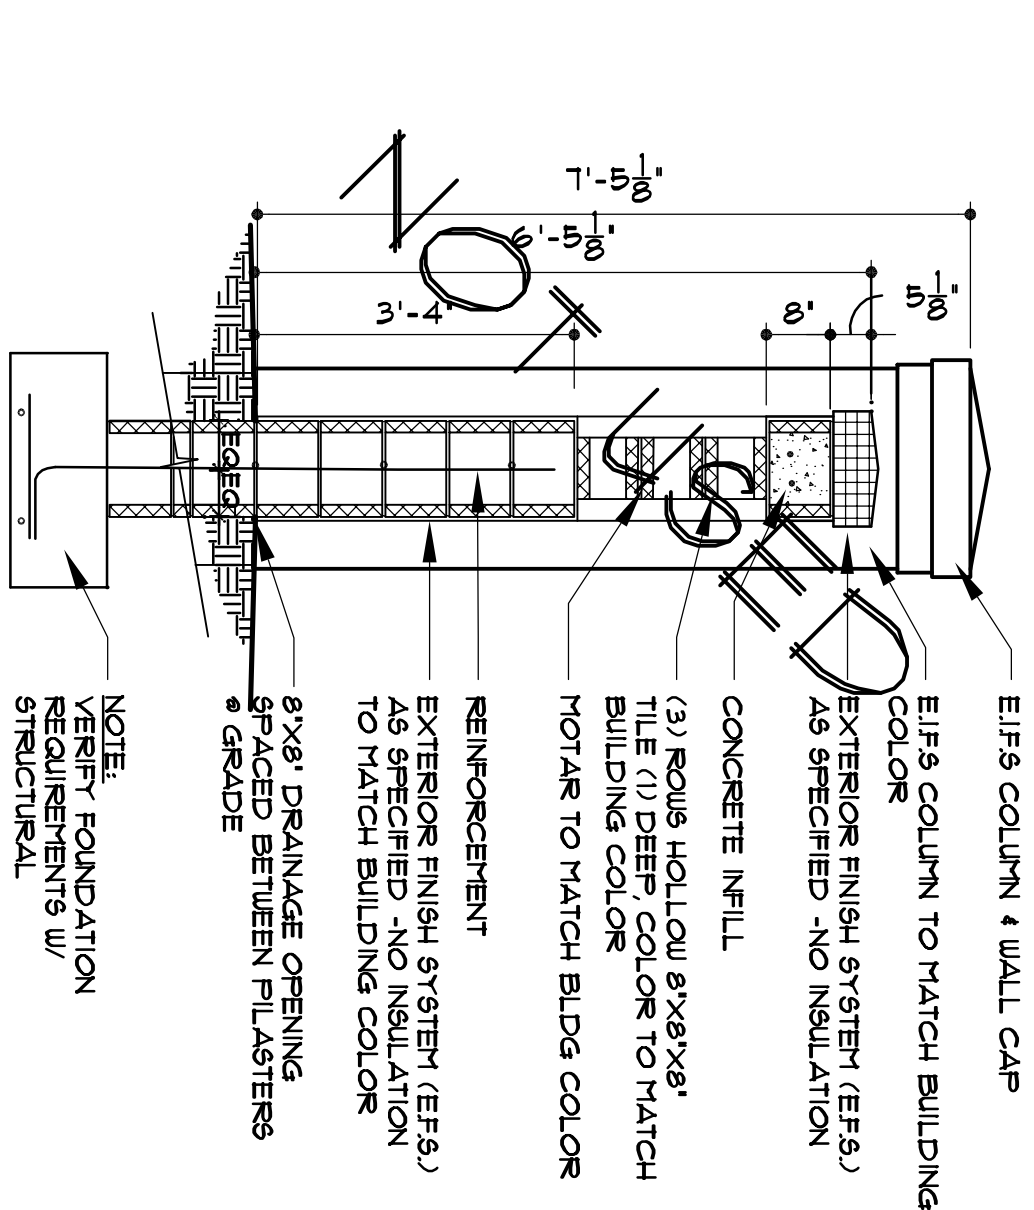

6 COURTYARD WALL SECTION

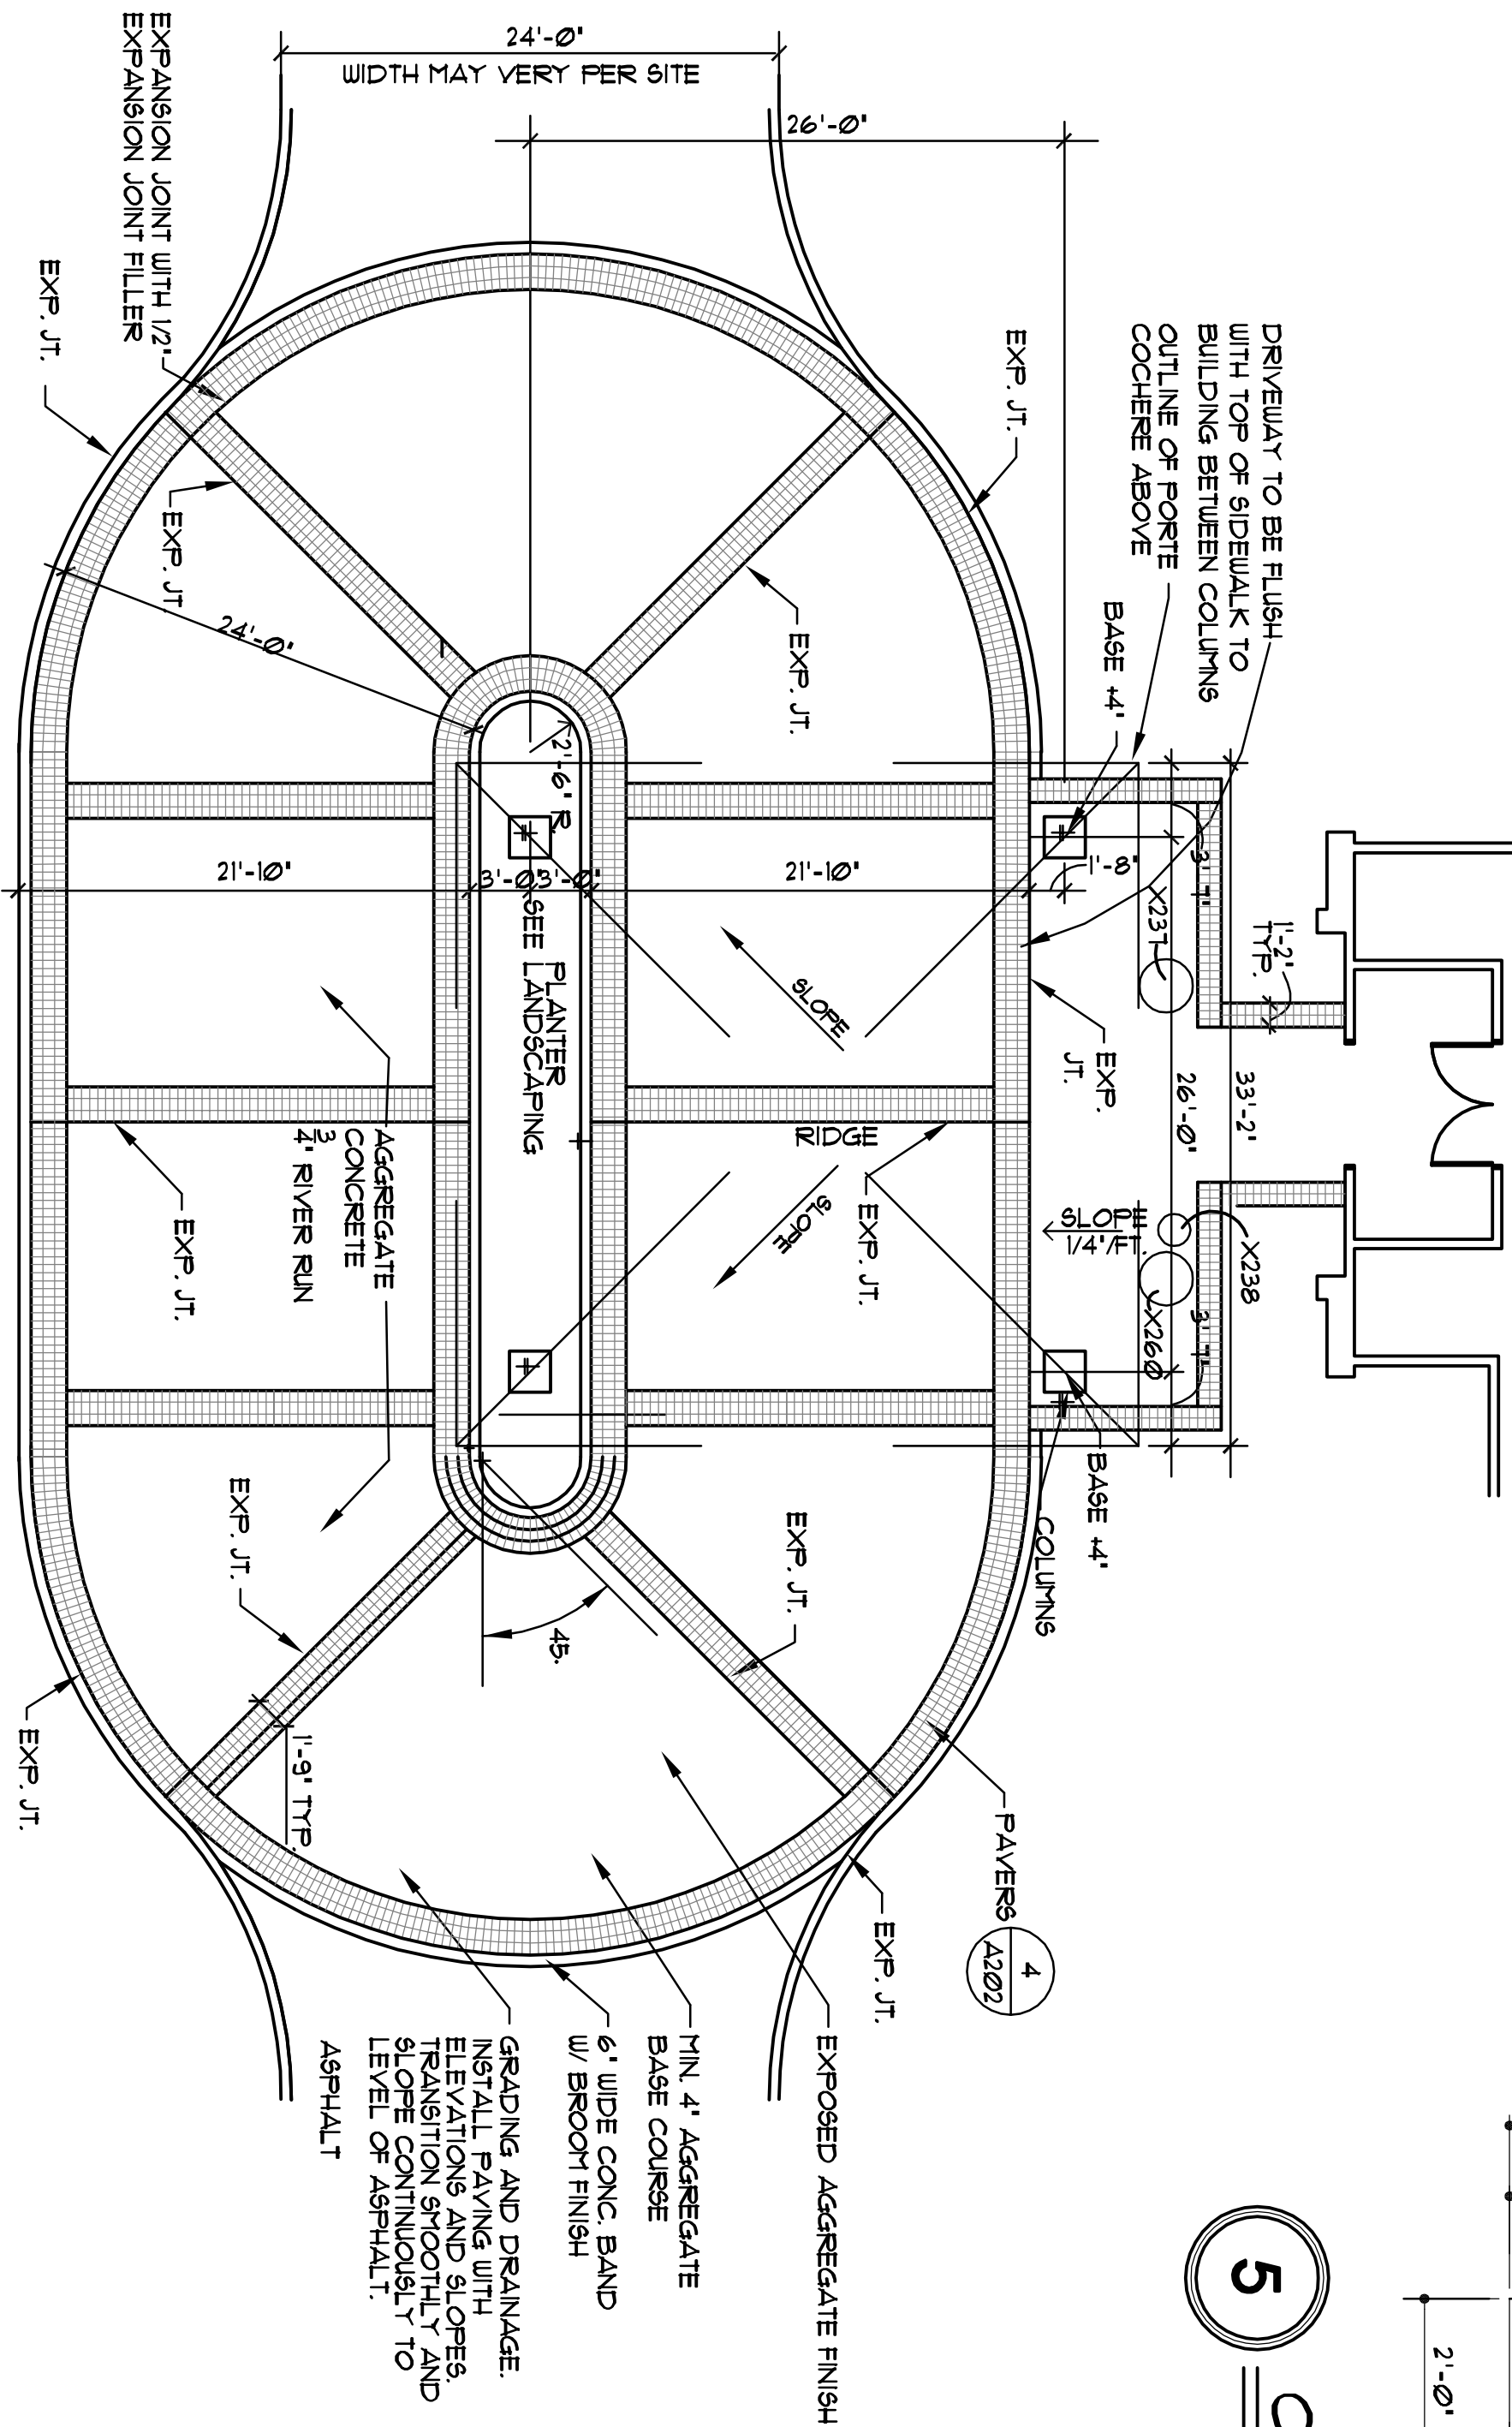


7 PORTE COCHERE PAVING

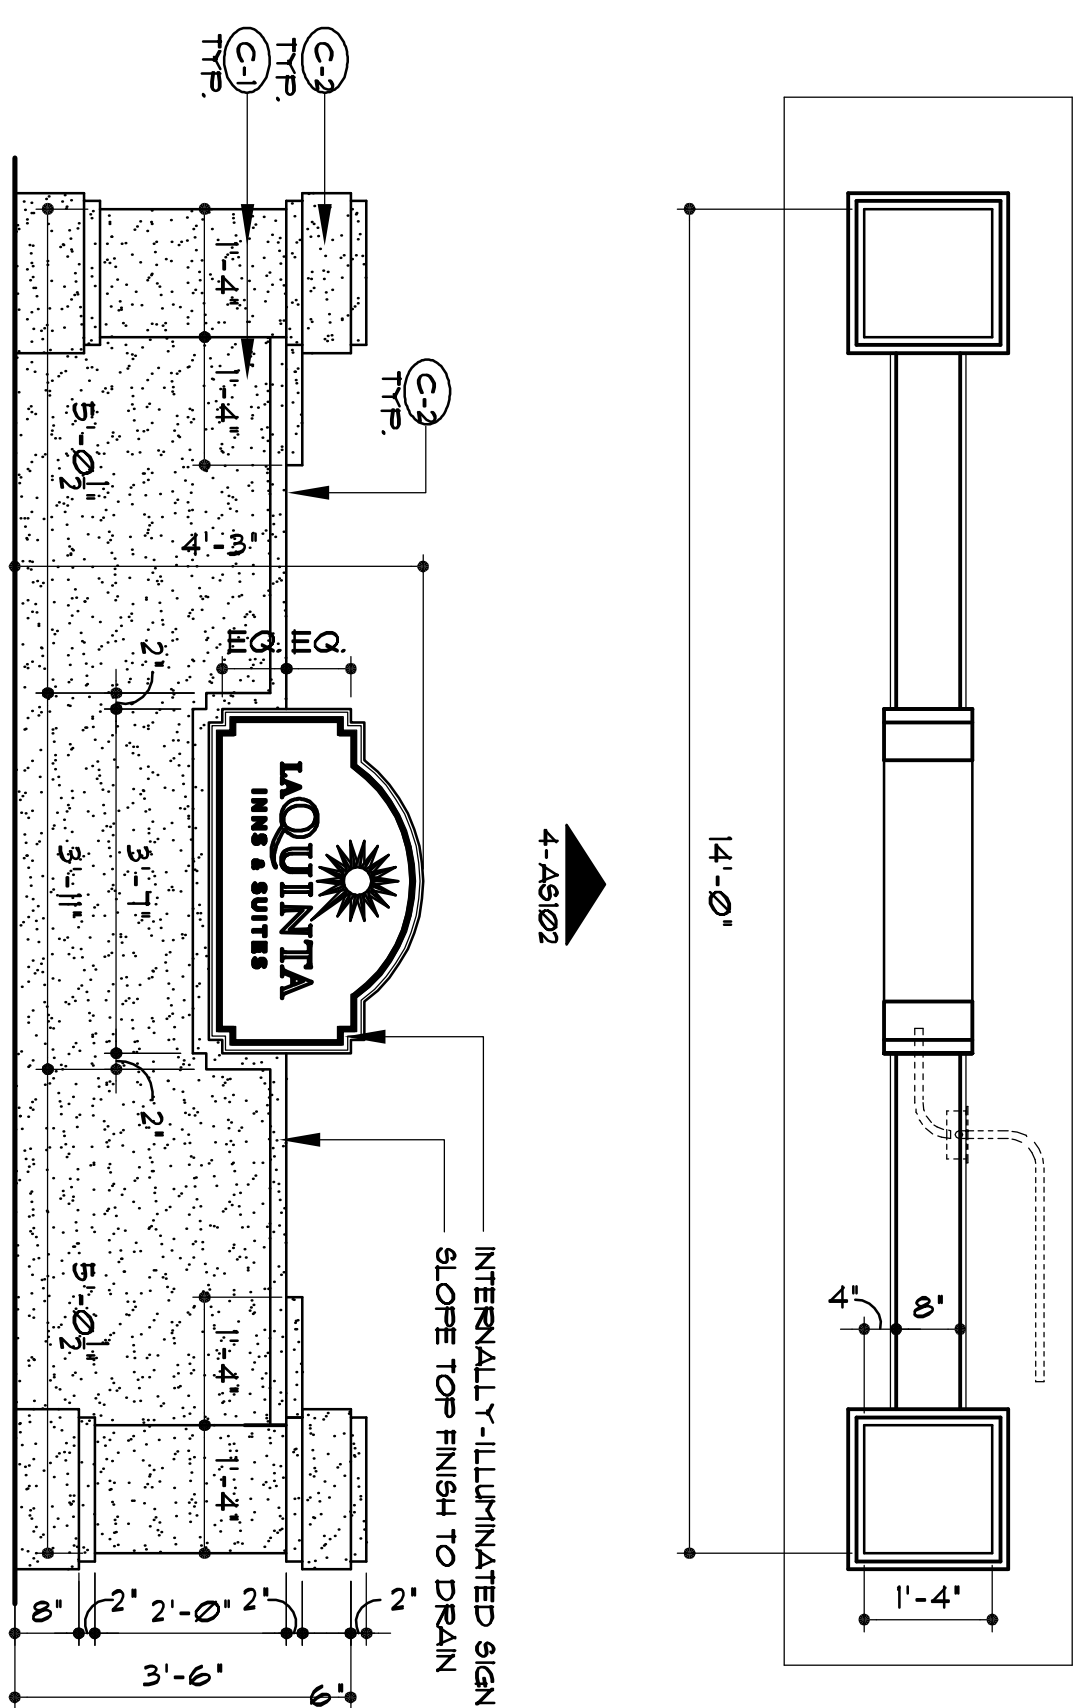

8 FEATURE WALL DETAILS

REVISIONS	BY

LaQuinta Inn and Suites
MARKET CENTER - LOCATION 6482
DALLAS, TEXAS

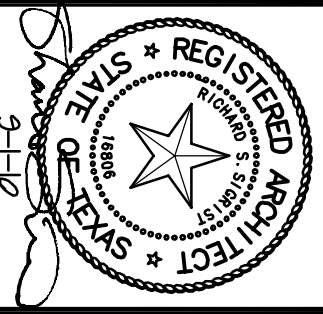

RSS ARCHITECTS LLC.
2201 DOTTIE LYNN PKWY, SUITE H45
FORT WORTH, TEXAS 76120
PH: 817/640-9003 FAX: 817/649-8410

Date	2-11-10
Reviewed	
Drawn	
Job	06060
Sheet	A-202
Of	3 sheets