


NOTE

FACE OF SHEATHING IS **[+0]** FOR THE PURPOSE OF DETERMINING THE EIFS THICKNESS - EIFS THICKNESS NOT TO EXCEED 4" - FRAMING REQUIRED AT ALL LOCATIONS WHERE EIFS THICKNESS IS GREATER THAN **[+4]**

Architectural elevation drawing of a building facade. The drawing includes the following elements and dimensions:




- Materials and Callouts:**
 - EIFS** (Exterior Insulation and Finish System) is indicated in three locations.
 - METAL FASCIA** is indicated at the top right.
 - SEMI-RECESSED INTERNALLY-ILLUMINATED SIGN** is indicated for the large illuminated letters.
- Dimensions:**
 - Vertical Dimensions (from top to bottom):**
 - 6"
 - 2'-0"
 - 1'-0"
 - 10"
 - 2'-6"
 - 3'-3"
 - 6'-4"
 - 4'-4"
 - 1'-8"
 - Horizontal Dimensions (from left to right):**
 - 6"
 - 3'-3"
 - 2'-6"
 - 6'-4"
 - 4'-4"
 - 1'-8"
- Signage:** Large illuminated letters spelling "TAS" are shown. The letter "T" is partially cut off on the left side of the drawing.

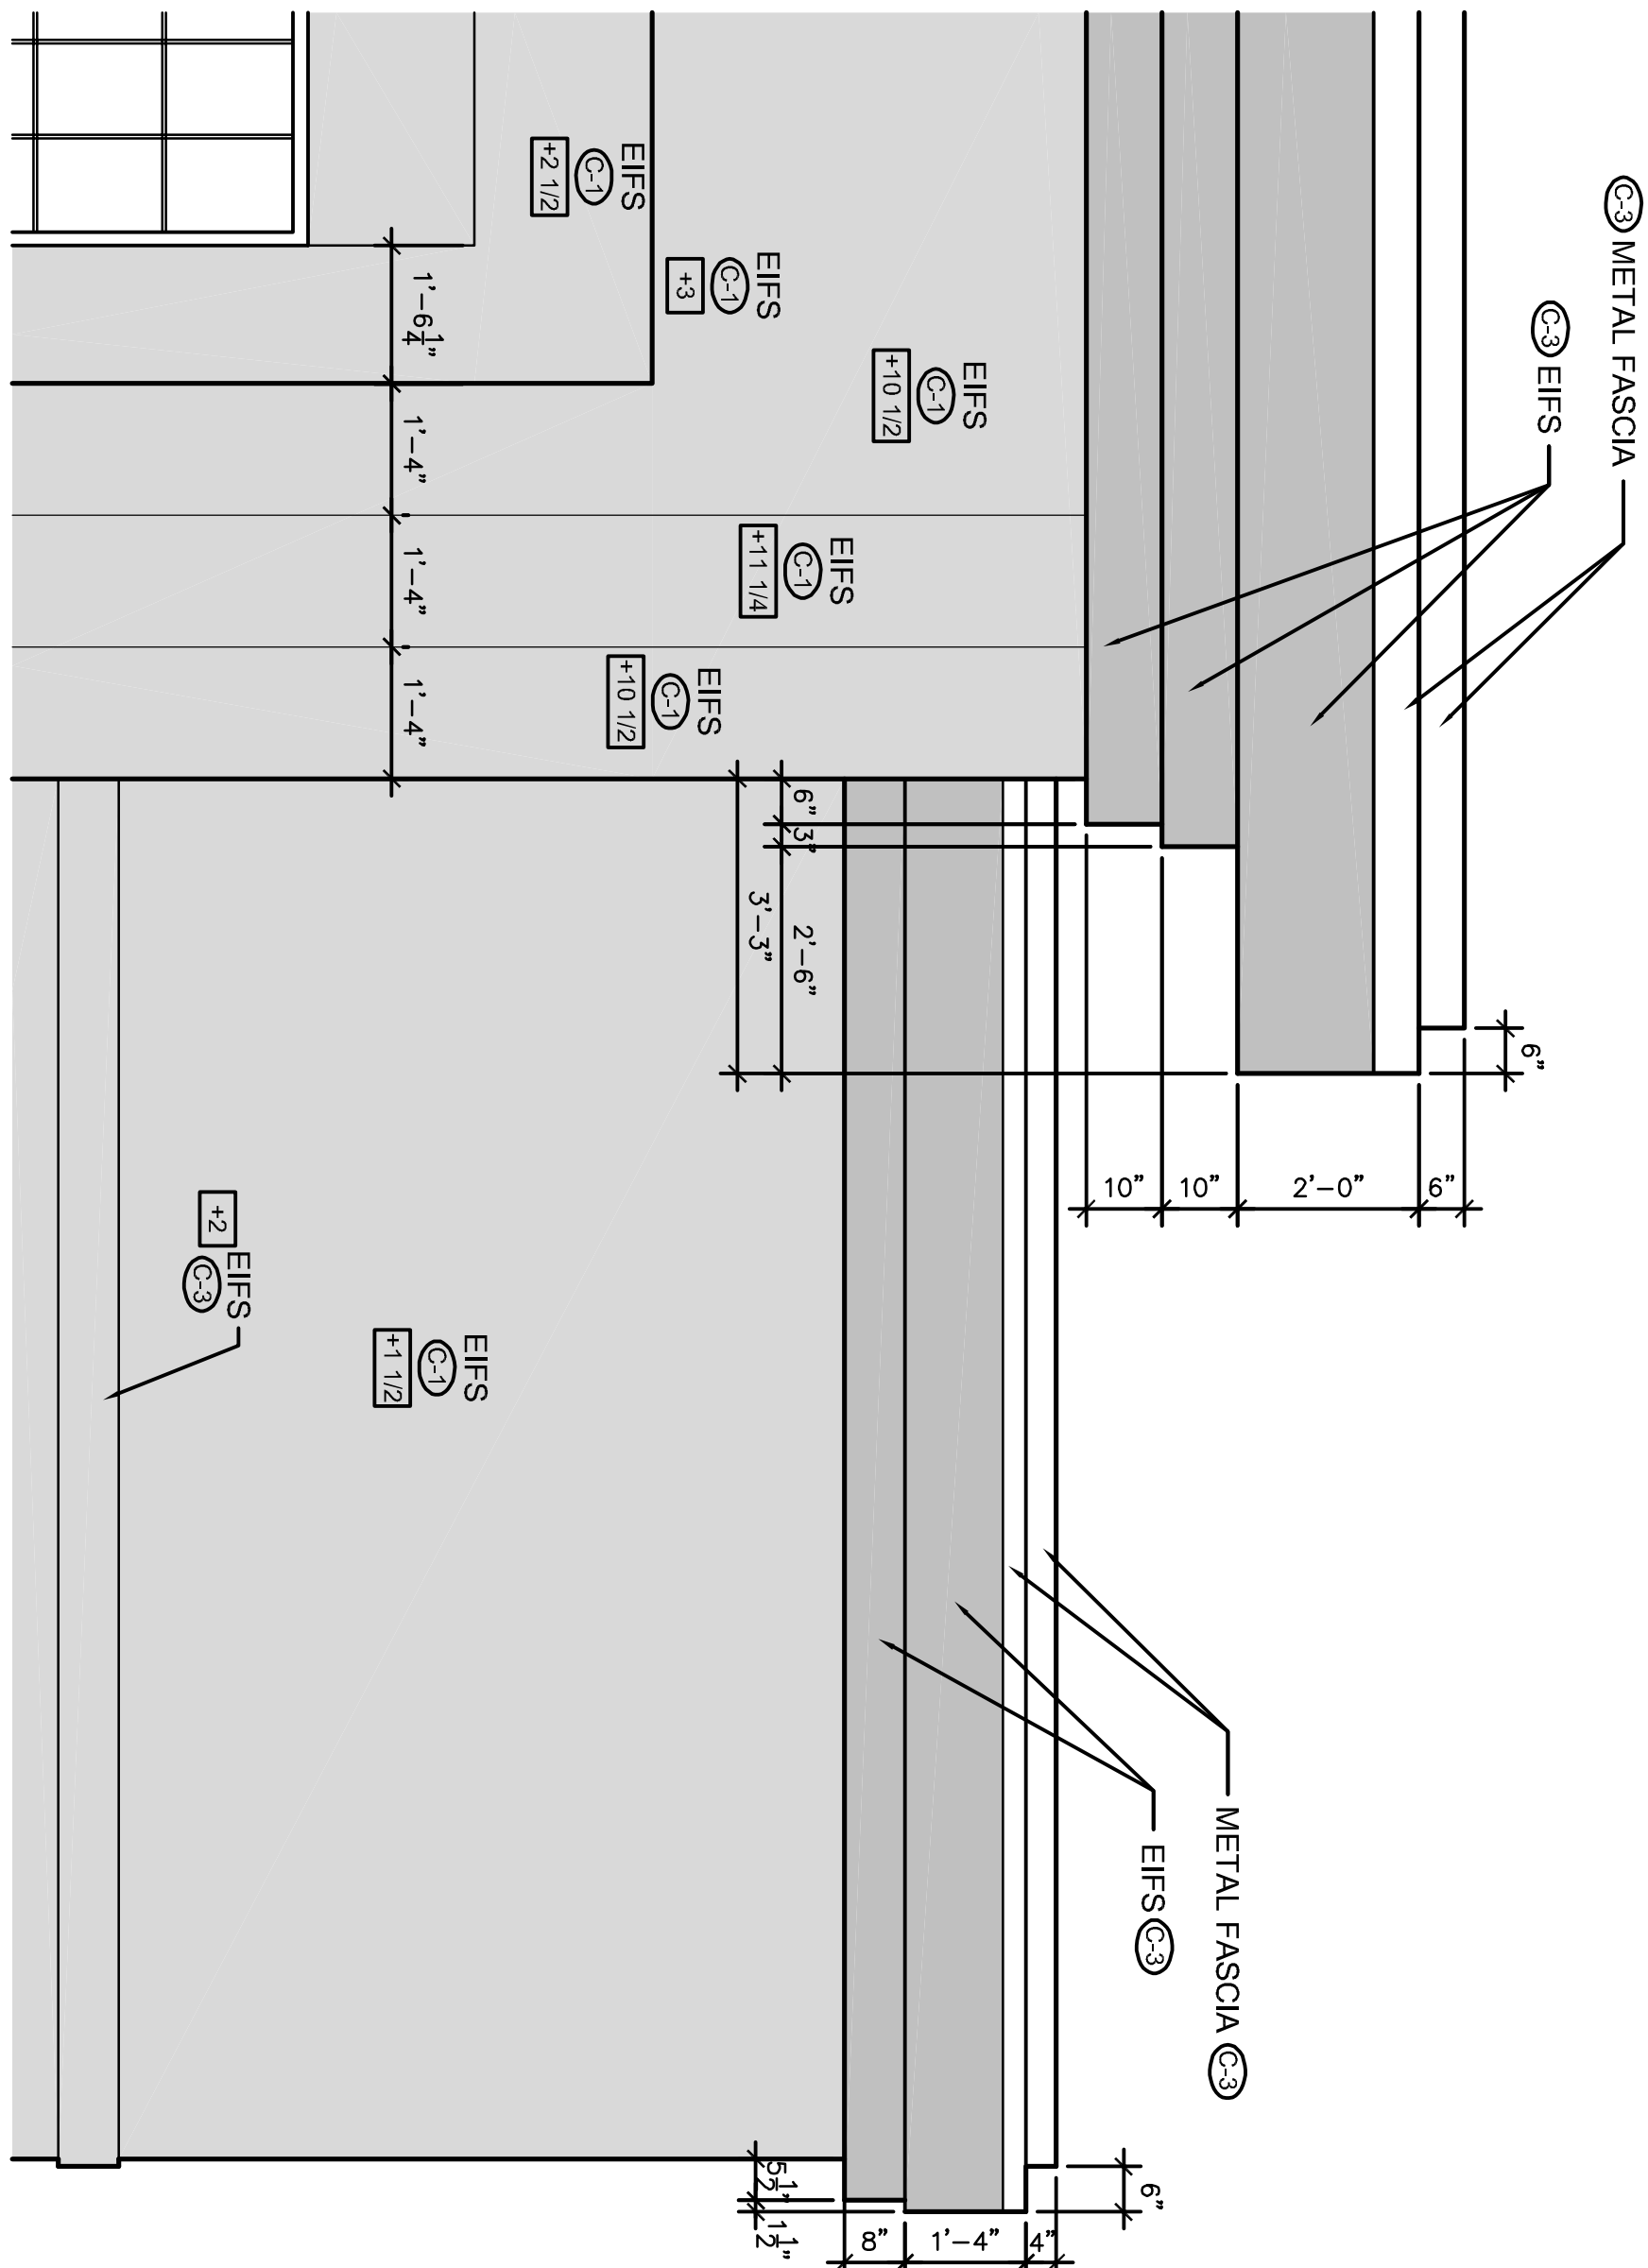

ELEVATION DETAILS

ELEVATION DETAILS

ELEVATION DETAILS

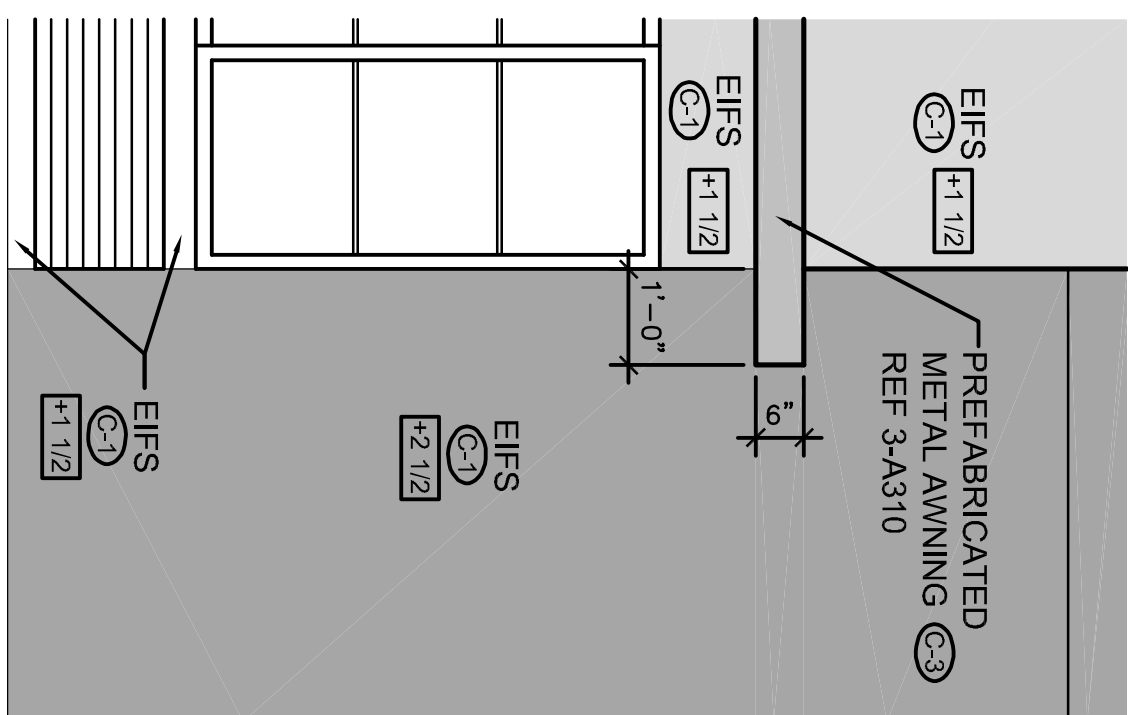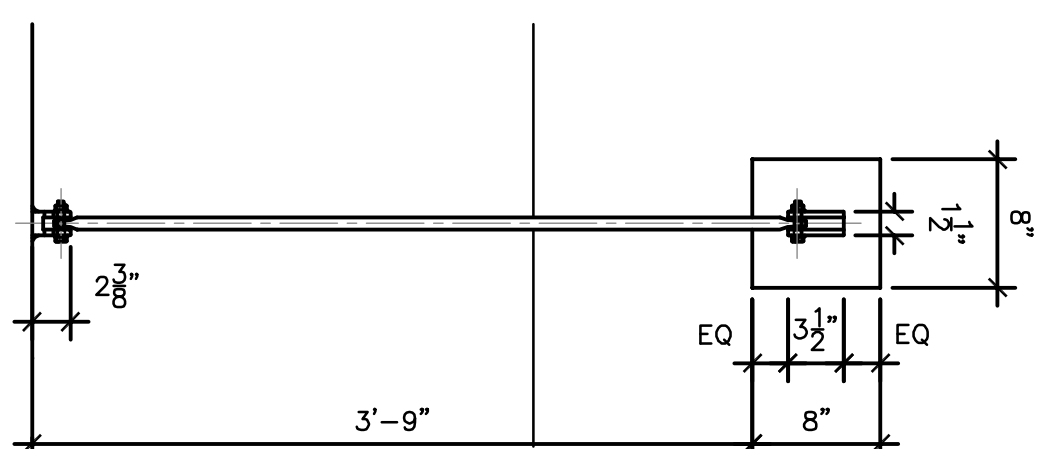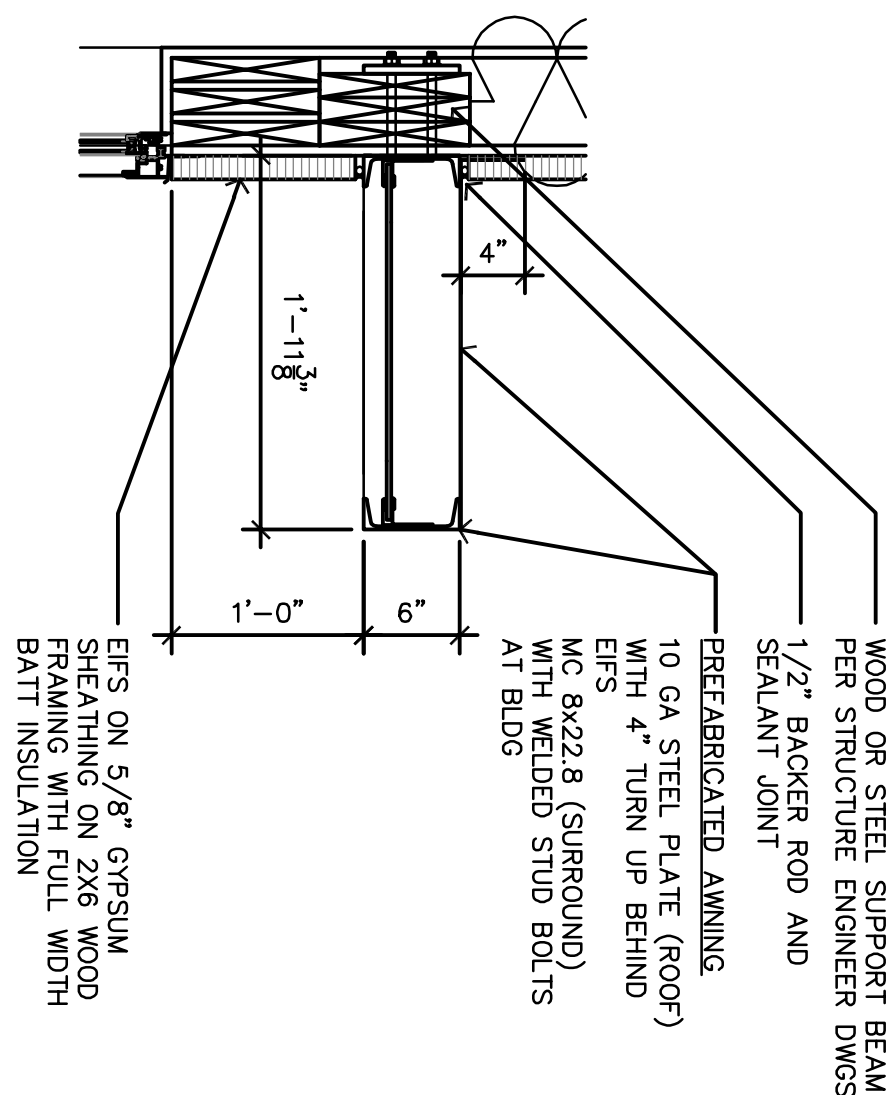

EXTERIOR PLAN DETAILS (TOWER)

4

CANOPY DETAIL

ω

CANOPY DETAIL

2

ELEVATION DETAILS