


EMPIRE CENTRAL DRIVE

(140' PUBLIC R-O-W)

EMPIRE CENTRAL

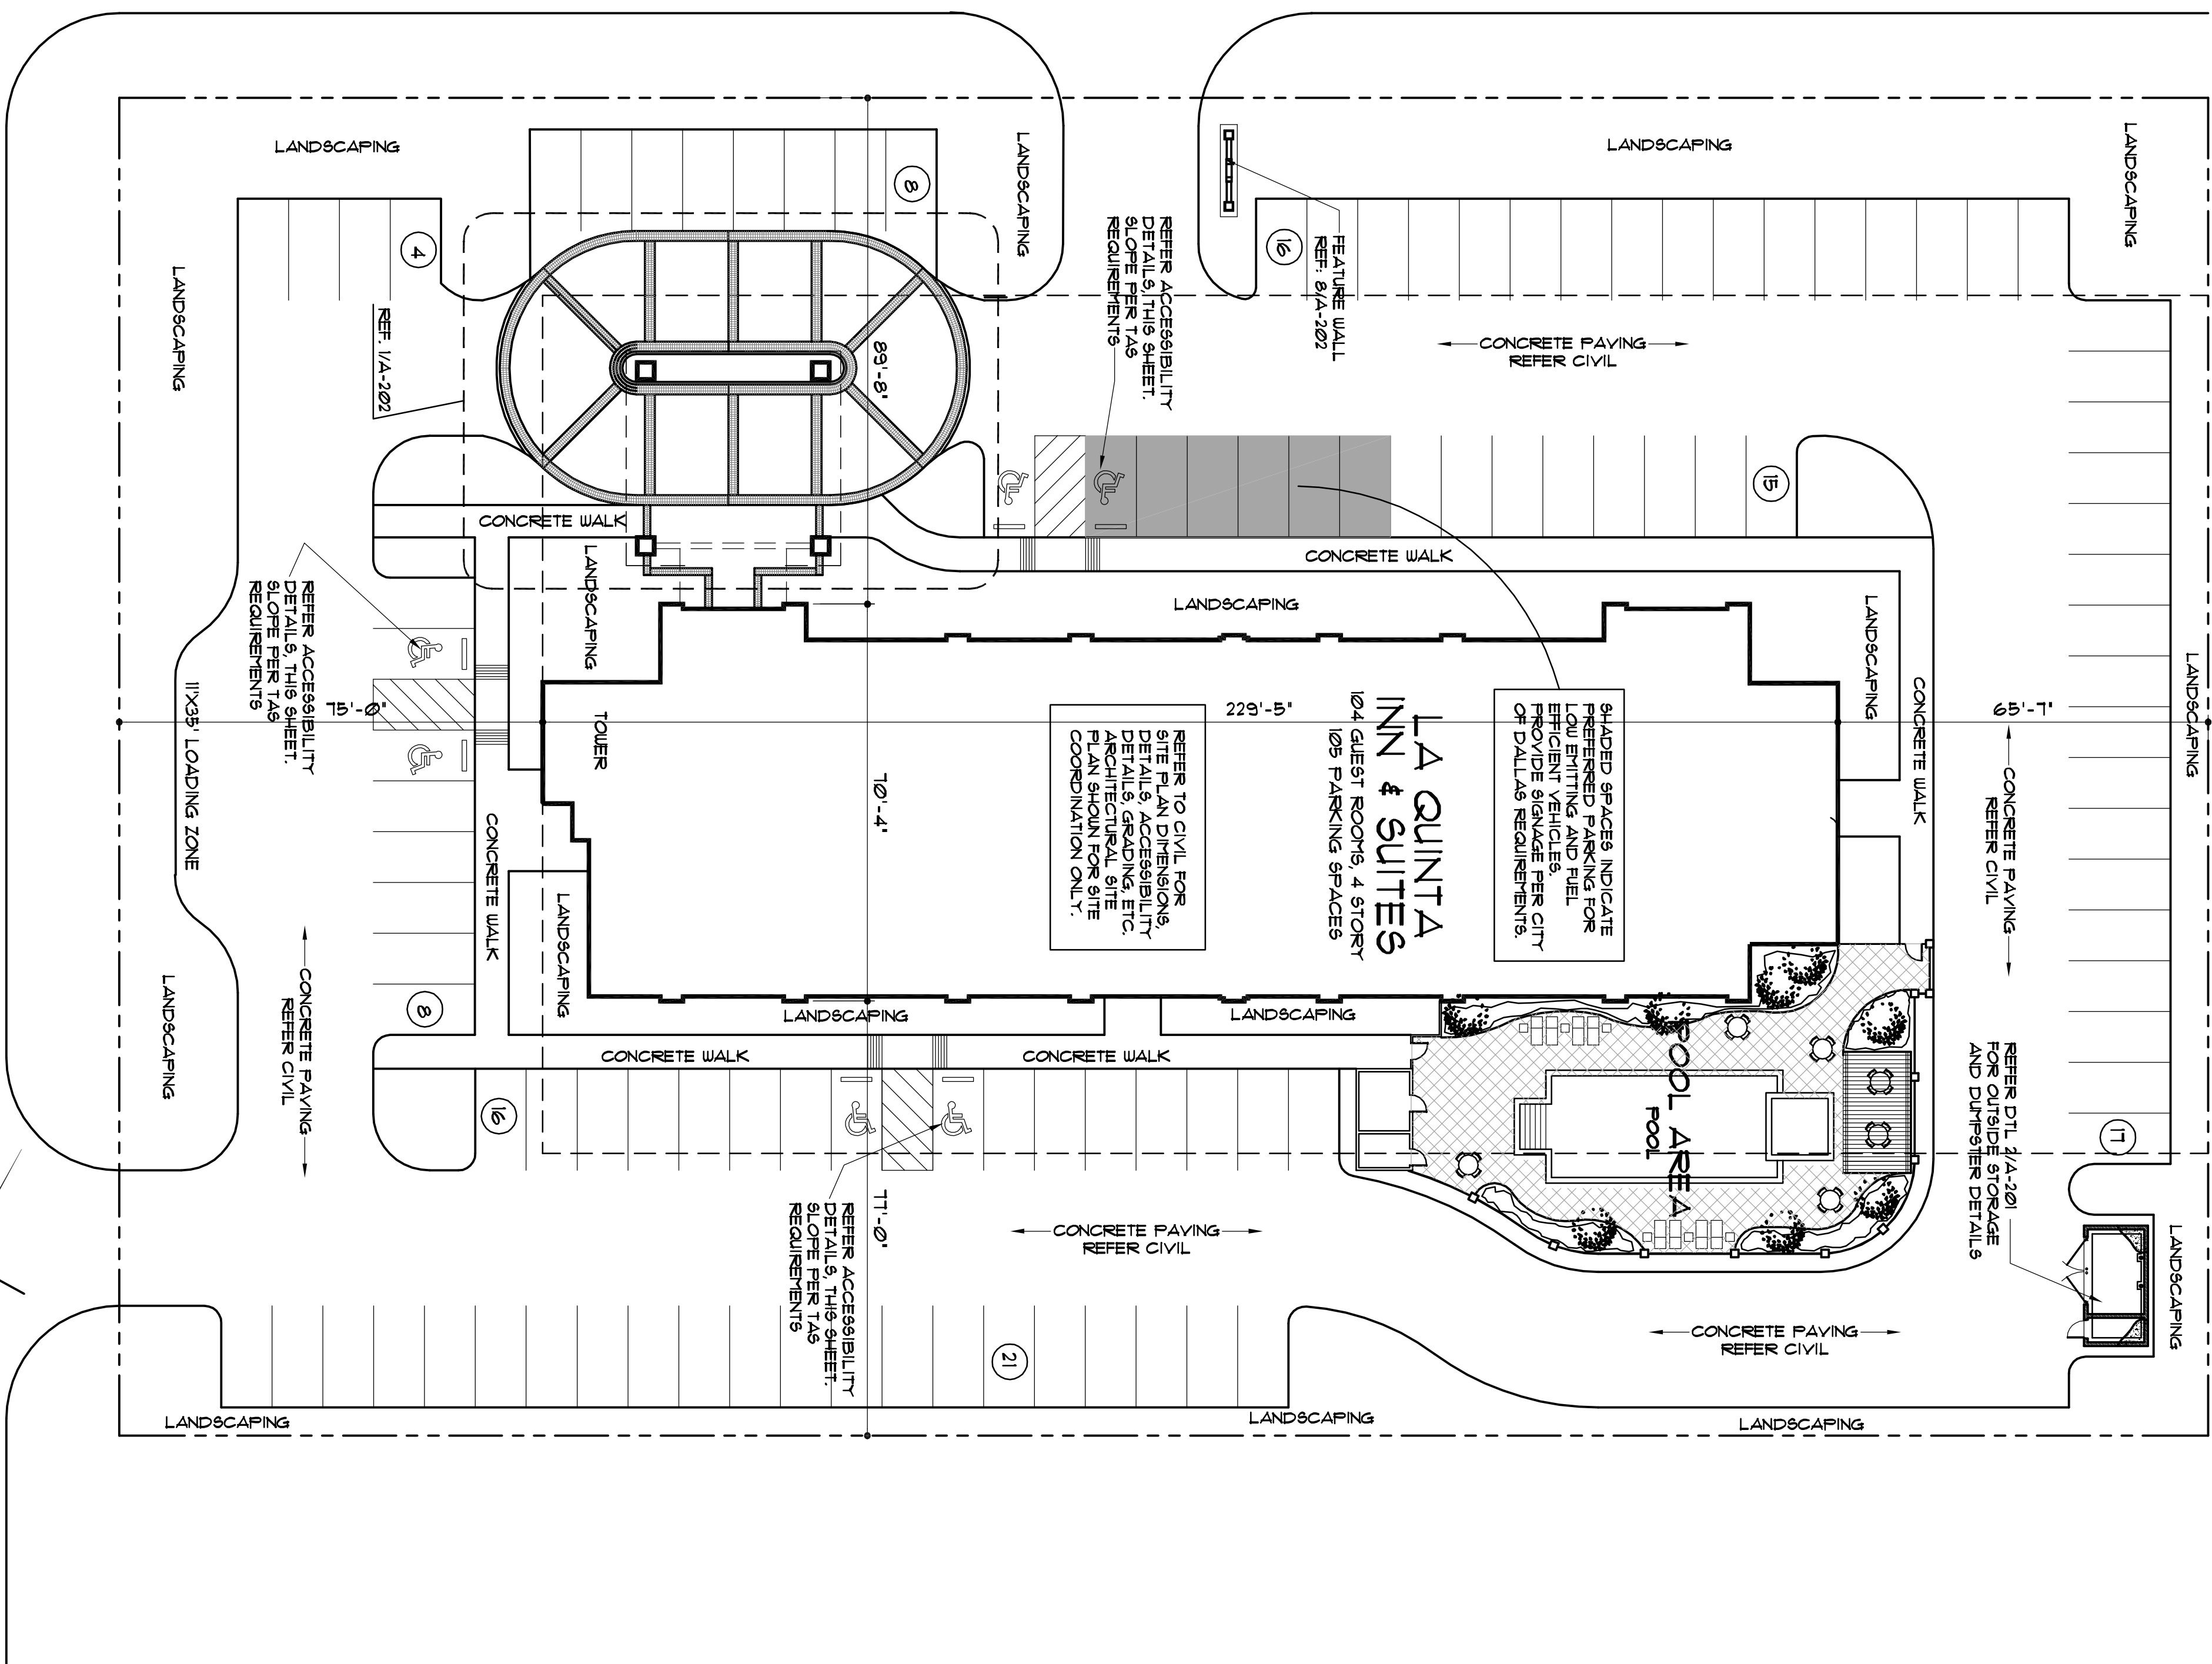


SHIN

SCALE: 1" = 20'-0"

STATE HIGHWAY NO. 183


JOHN W. CARPENTER FRMY.

(VARIABLE WIDTH R-O-W)

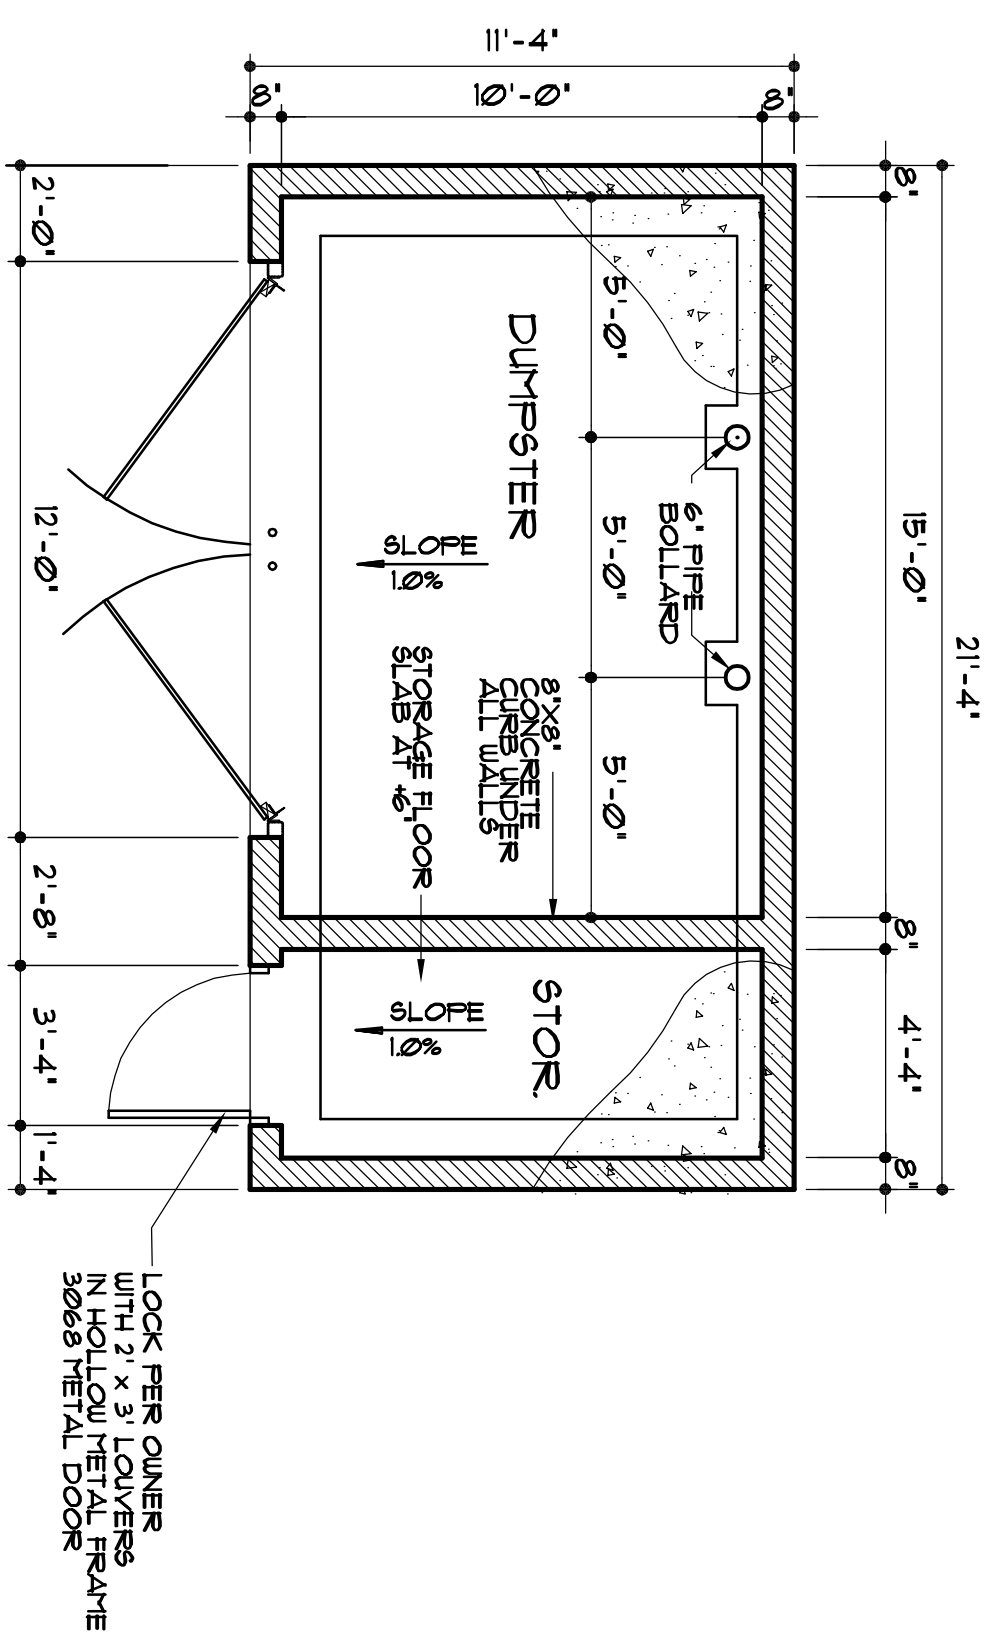


DUSTSTER/STORAGE PLAN

SCALE: 1/4" = 1'-0"

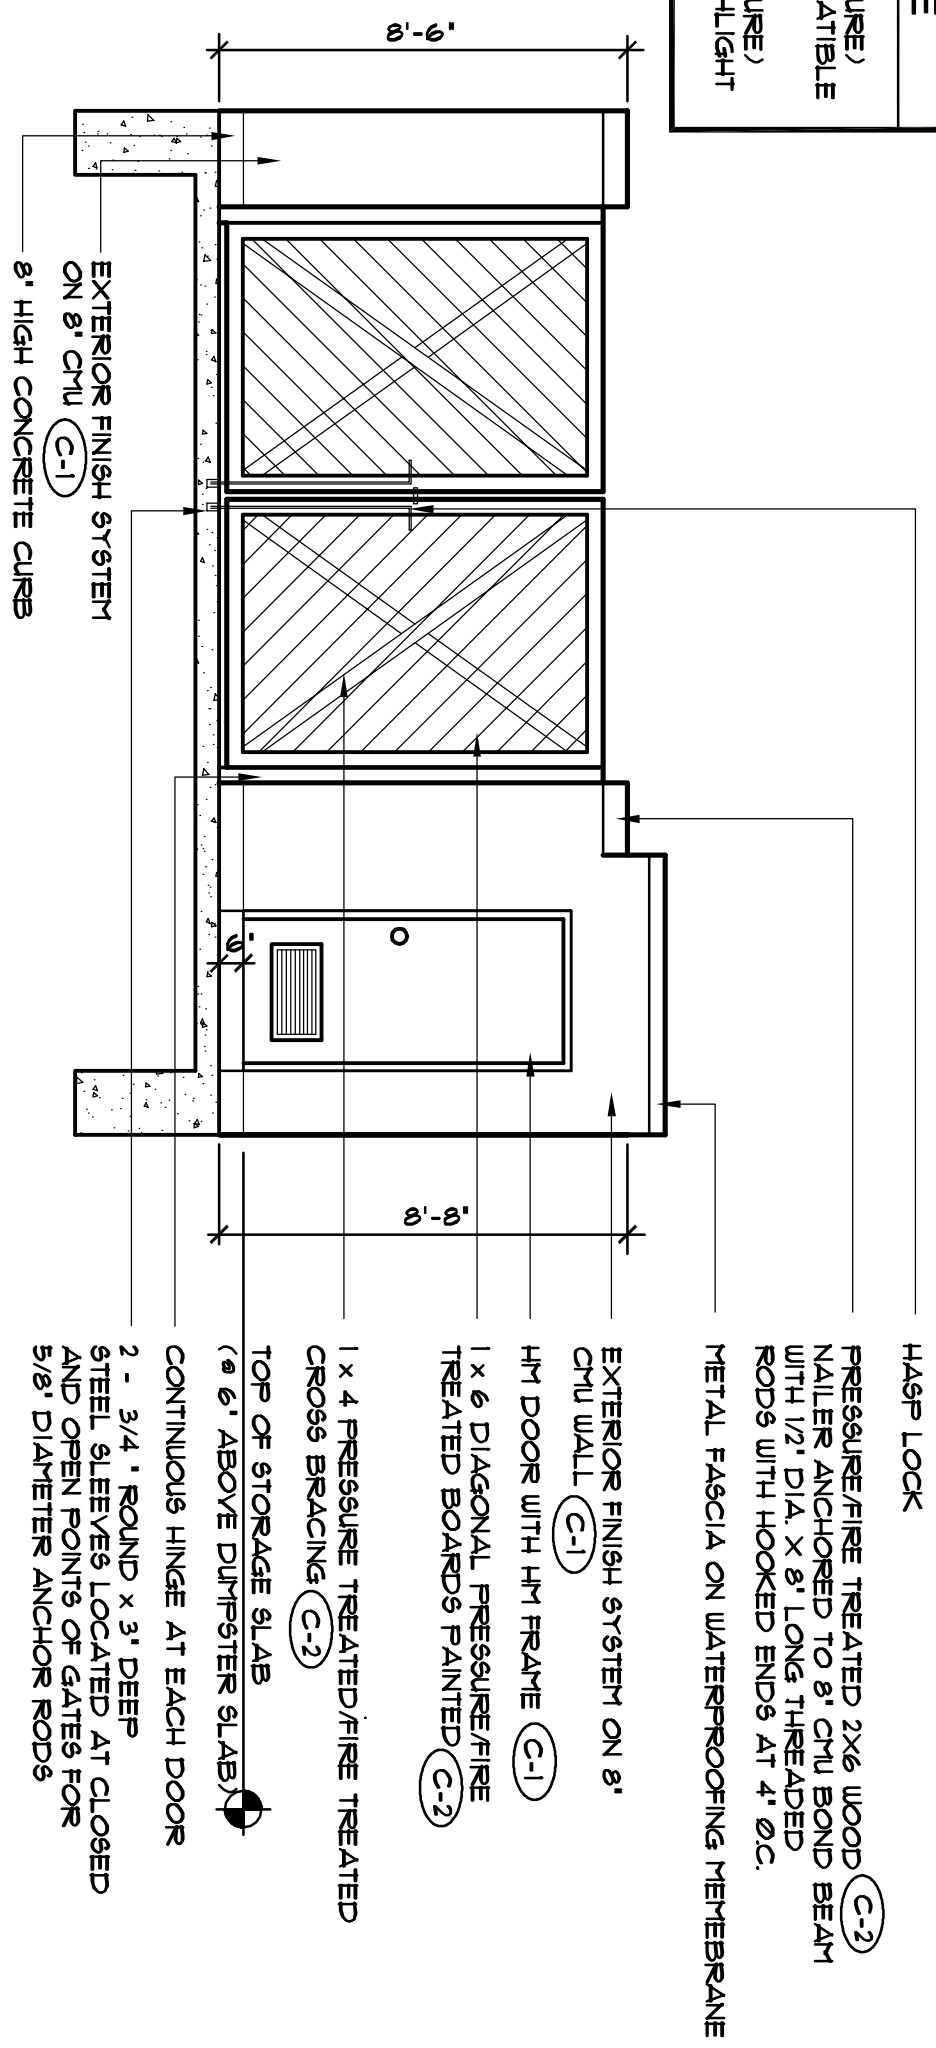

DUMPSTER/STORAGE ELEVATION

SCALE: 1/4" = 1'-0"

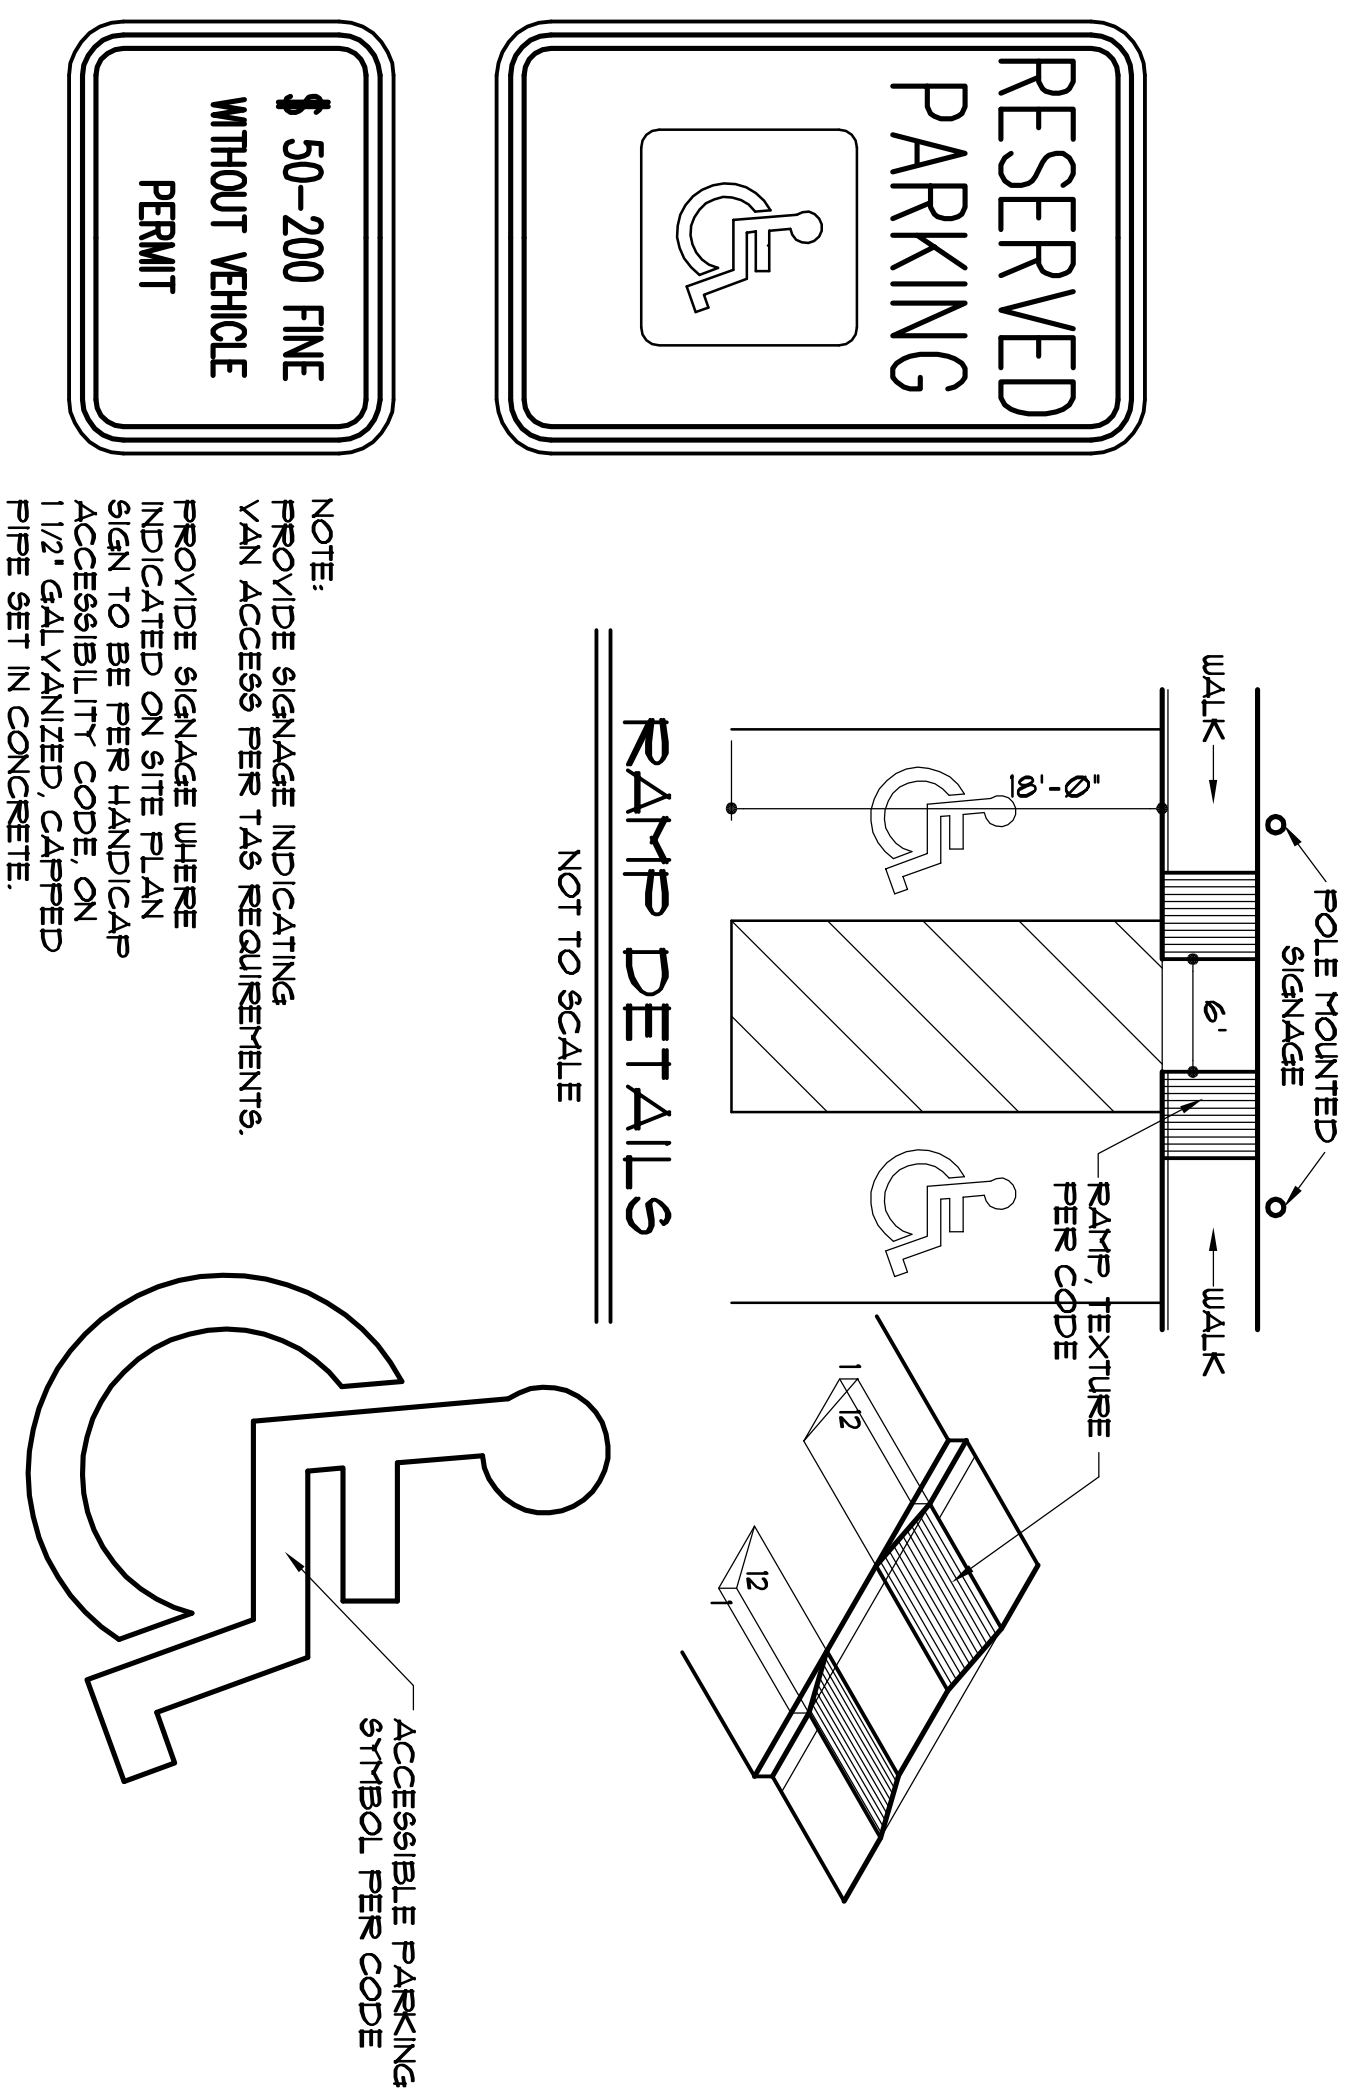

SIGNAGE

NOT TO SCALE

PAYING SYMBOL


13

ACCESSIBILITY SITE DETAILS

REVISIONS	BY

LaQuinta Inn and Suites

MARKET CENTER - LOCATION 6482
DALLAS, TEXAS

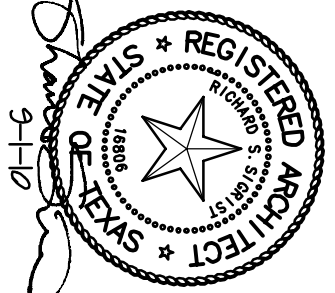

R S S ARCHITECTS L.L.C.

2201 DOTTIE LYNN PKWY. SUITE 145
FORT WORTH, TEXAS 76120

PH: 817/640-9003

FAX: 817/649-8410

Date _____

Reviewed

Drawn

Job

Sheet

A-201

Q